
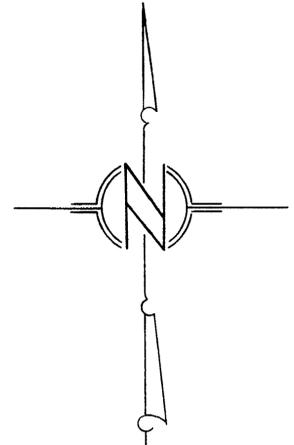


NW1/4, SEC. 4, T.21 S., R.61 E., MDB & M.

POINT OF DIVERSION, SE. 1/4, N.W. 1/4

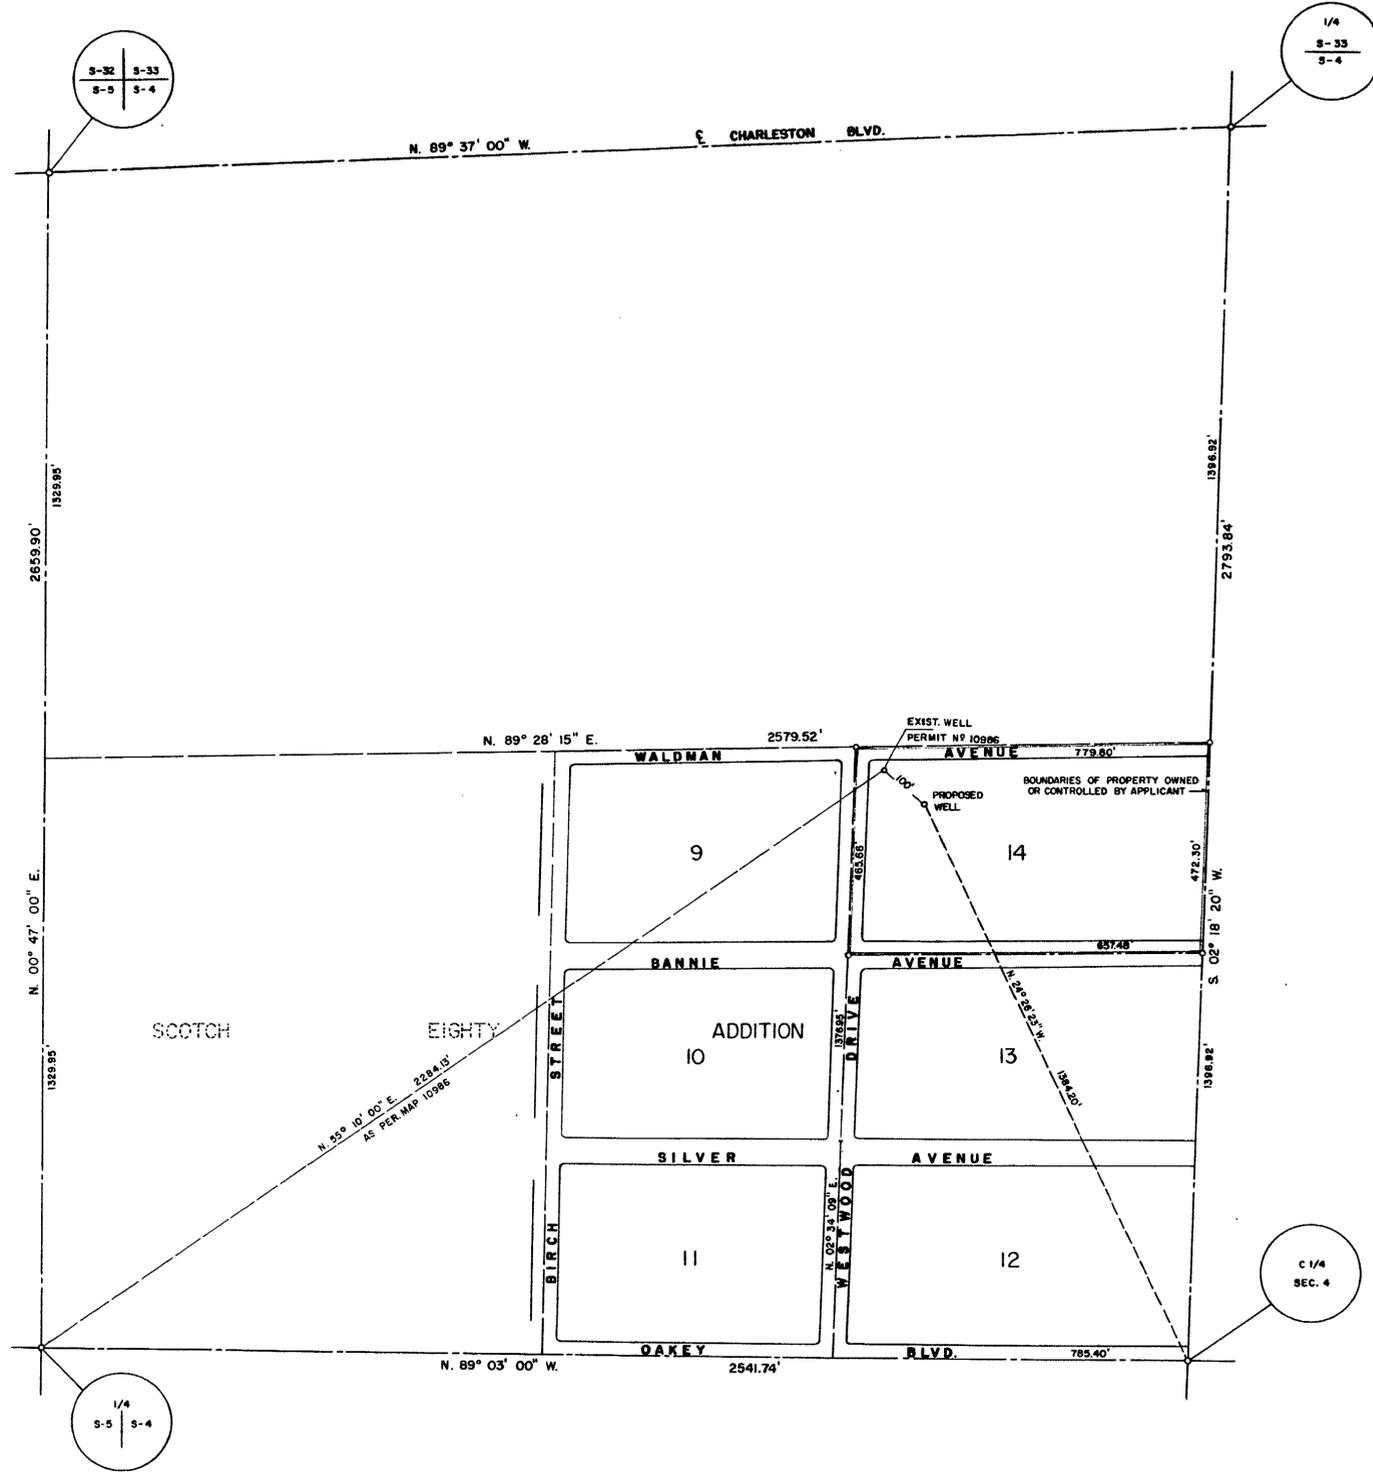

— LEGEND —

BASIS OF BEARING: SCOTCH EIGHTY ADDITION (RESUBDIVISION) BOOK 4, PAGE 44 OF PLATS, CLARK COUNTY, NEVADA.

SCALE IN FEET



STATE OF NEVADA }  
COUNTY OF CLARK } SS

I, L. E. TYSON, BEING FIRST DULY SWORN, DEPOSE AND SAY THAT THIS MAP CONSISTING OF ONE SHEET, HAS BEEN CORRECTLY DRAWN TO THE DESIGNATED SCALE FROM FIELD NOTES OF A SURVEY MADE UNDER MY SUPERVISION AND DIRECTION ON THE 20 DAY OF SEPTEMBER, 1954, THAT IT TRULY AND CORRECTLY REPRESENTS THE PROPOSED LOCATION AND EXTENT OF THE WORKS USED TO DIVERT WATER FROM LAS VEGAS ARTESIAN BASIN, IN CLARK COUNTY, BY VICTOR V. KUNKEL, FOR QUASI-MUNICIPAL USE AND THE BOUNDARIES OF THE LANDS EMBODIED IN THE TRACT OWNED OR CONTROLLED BY THE APPLICANT, AND UPON WHICH IT IS PROPOSED TO USE THE WATER APPLIED FOR, AND ARE FULLY AND CORRECTLY DESIGNATED THEREON.

*L. E. Tyson*  
STATE WATER RIGHT SURVEYOR

SUBSCRIBED AND SWORN TO BEFORE ME THIS 22<sup>ND</sup> DAY OF SEPTEMBER, 1954

*Stanley J. ...*  
NOTARY PUBLIC IN AND FOR CLARK COUNTY, NEVADA  
MY COMMISSION EXPIRES MAY 12, 1958

Certificate No. 4723 Issued April 17, 1958

FILED  
SEPT. 27 1954  
STATE ENGINEER'S OFFICE

OFFICE OF THE  
STATE ENGINEER  
CLARK COUNTY  
SEP 27 1954

MAP TO ACCOMPANY  
APPLICATION  
FOR  
QUASI-MUNICIPAL USE  
BY  
VICTOR V. KUNKEL  
FROM  
LAS VEGAS ARTESIAN BASIN

15815