


T. 21 N.  
R. 61 W.

8 9  
17 16

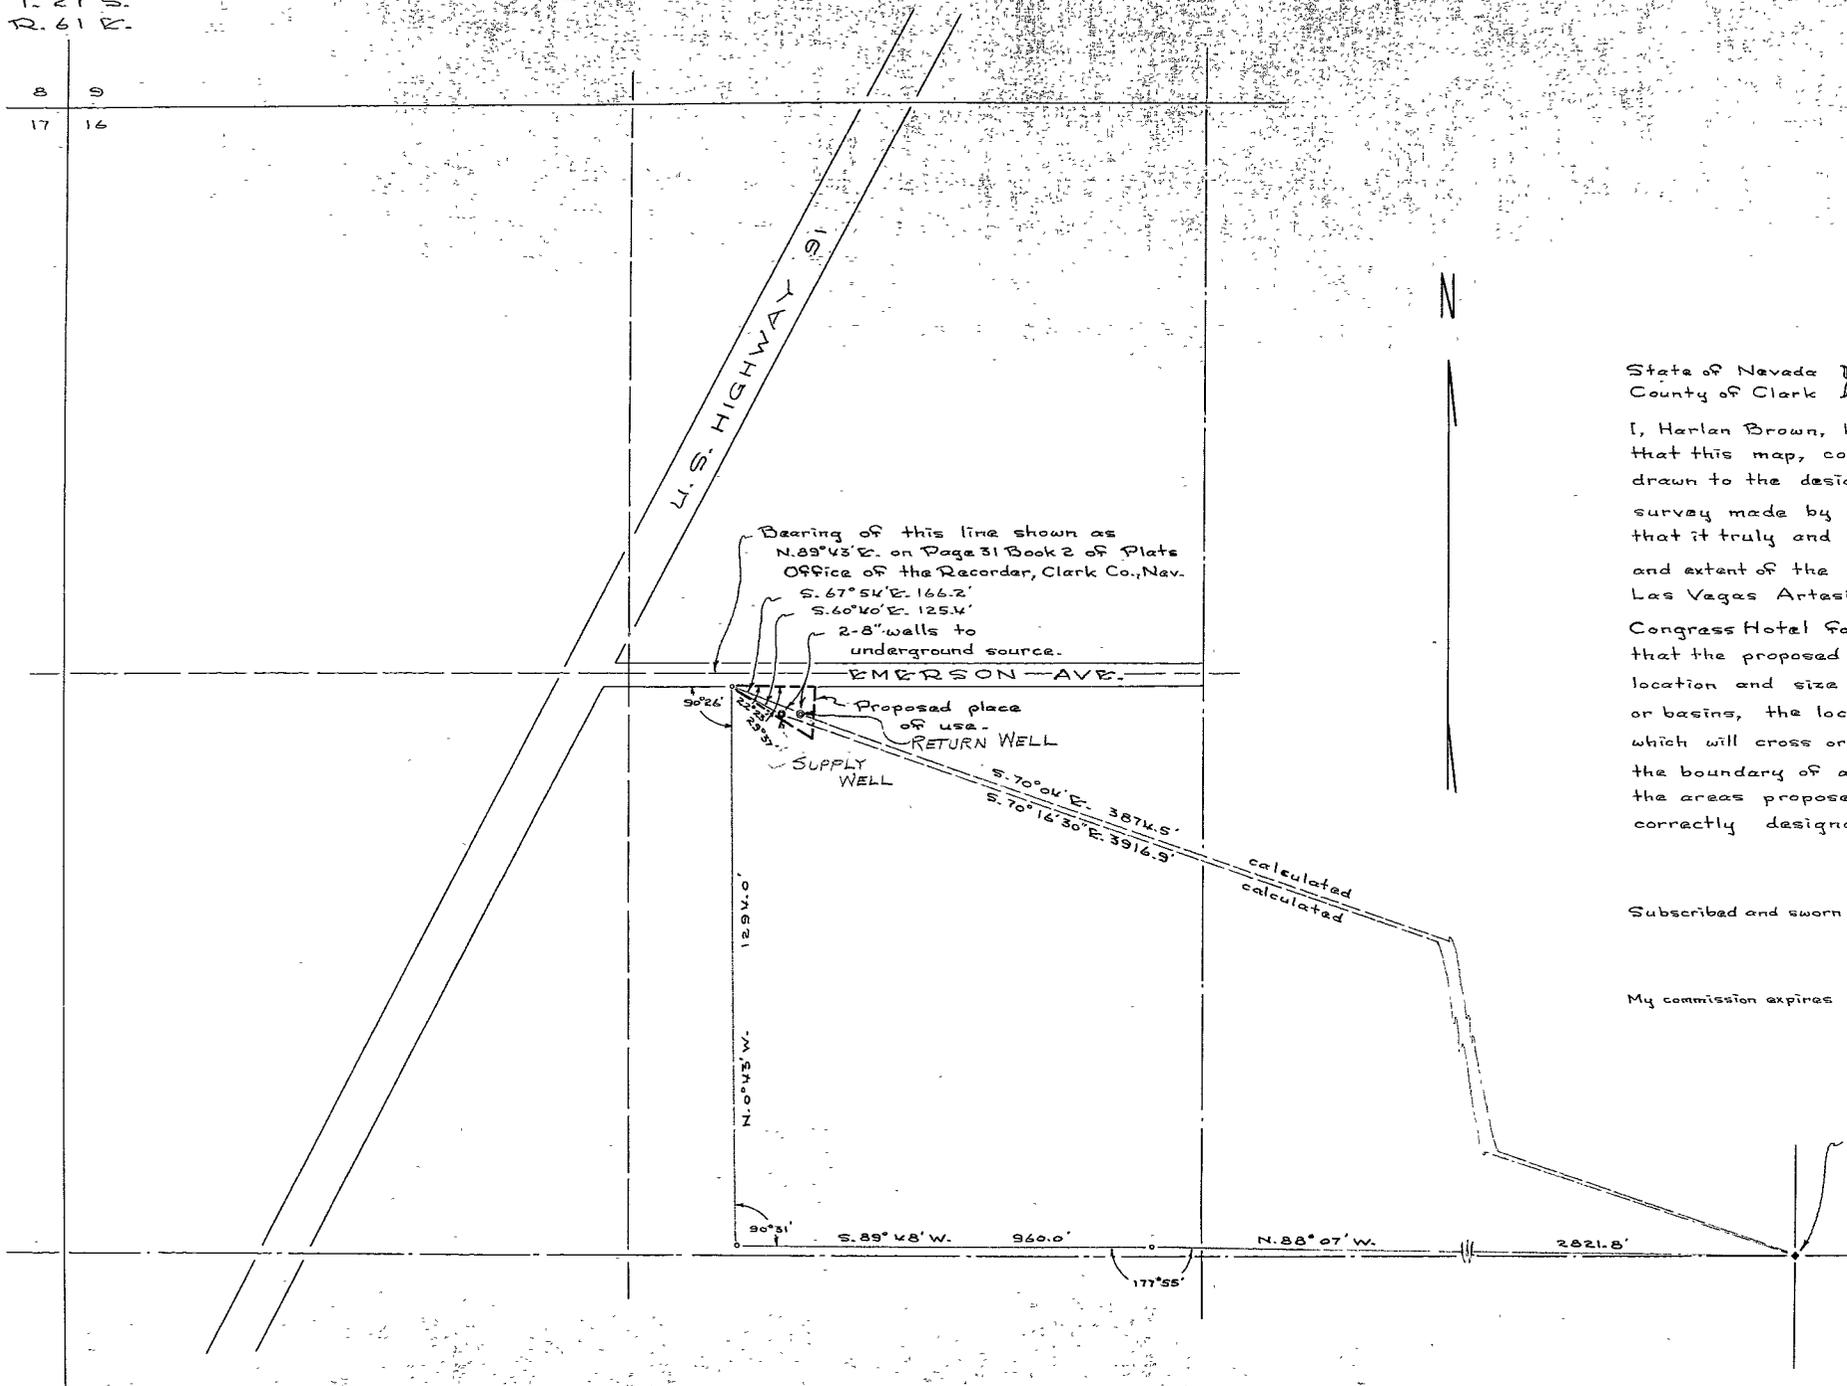

State of Nevada } SS.  
County of Clark }

I, Harlan Brown, being first duly sworn, depose and say that this map, consisting of one sheet, has been correctly drawn to the designated scale from field notes of a survey made by me on the 24th day of September, 1954; that it truly and correctly represents the proposed location and extent of the works used to divert water from the Las Vegas Artesian Basin in Clark County by Congress Hotel for heat pump (quasi-municipal) purposes; that the proposed point of diversion, the approximate location and size of the diverting channel all reservoirs or basins, the location and names of all other works which will cross or connect with the proposed works, and the boundary of all lands, showing by 40 acre subdivisions the areas proposed to be irrigated, are fully and correctly designated thereon.


Harlan Brown  
STATE WATER RIGHT SURVEYOR

Subscribed and sworn to before me this 28 day of September, 1954

Paul D. Huntington  
NOTARY PUBLIC IN AND FOR CLARK COUNTY, NEVADA.

My commission expires February 28, 1957

Found concrete monument with brass disk at E 1/4 cor. Section 16.

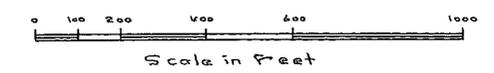

OFFICE  
STATE ENGINEER  
OCT 4 1954  
RECEIVED  
ANS.

FILED  
OCT 4 1954  
STATE ENGINEER'S OFFICE

MAP TO ACCOMPANY  
APPLICATION TO APPROPRIATE WATER  
FOR  
HEAT PUMP PURPOSES  
BY  
CONGRESS HOTEL  
LAS VEGAS ARTESIAN BASIN  
CLARK COUNTY, NEVADA.  
Application No.

See letter Nov 23, 1954 Robinson 16 See letter Feb 15, 1955

15817

15817