



STATE OF NEVADA }
COUNTY OF ESMERALDA } SS.

I, Harry H. Hughes, being first duly sworn, depose and say that this map, consisting of one sheet, has been correctly drawn to the designated scale from field notes of a survey made by me (or under my supervision and direction) between the 10th day of Jan. and the 11th day of Jan., 1955; that it truly and correctly represents the proposed location and extent of the works used to divert water from an underground source in Nye County, by Gordon W. Bettles for irrigation and domestic purposes. That the proposed point of diversion, the approximate location and size of the diverting channel, all reservoirs or basins, the location and names of all other works which will cross or connect with the proposed works, and the boundary of all lands, showing by 40-acre subdivisions the areas proposed to be irrigated, are fully and correctly designated thereon.

Harry H. Hughes
State Water Right Surveyor

Subscribed and sworn to before me
this *6th* day of *Apr.* 1955
Francis A. Carlson
Notary Public in and for Esmeralda County, Nevada

SCALE 1 in. = 400 ft.

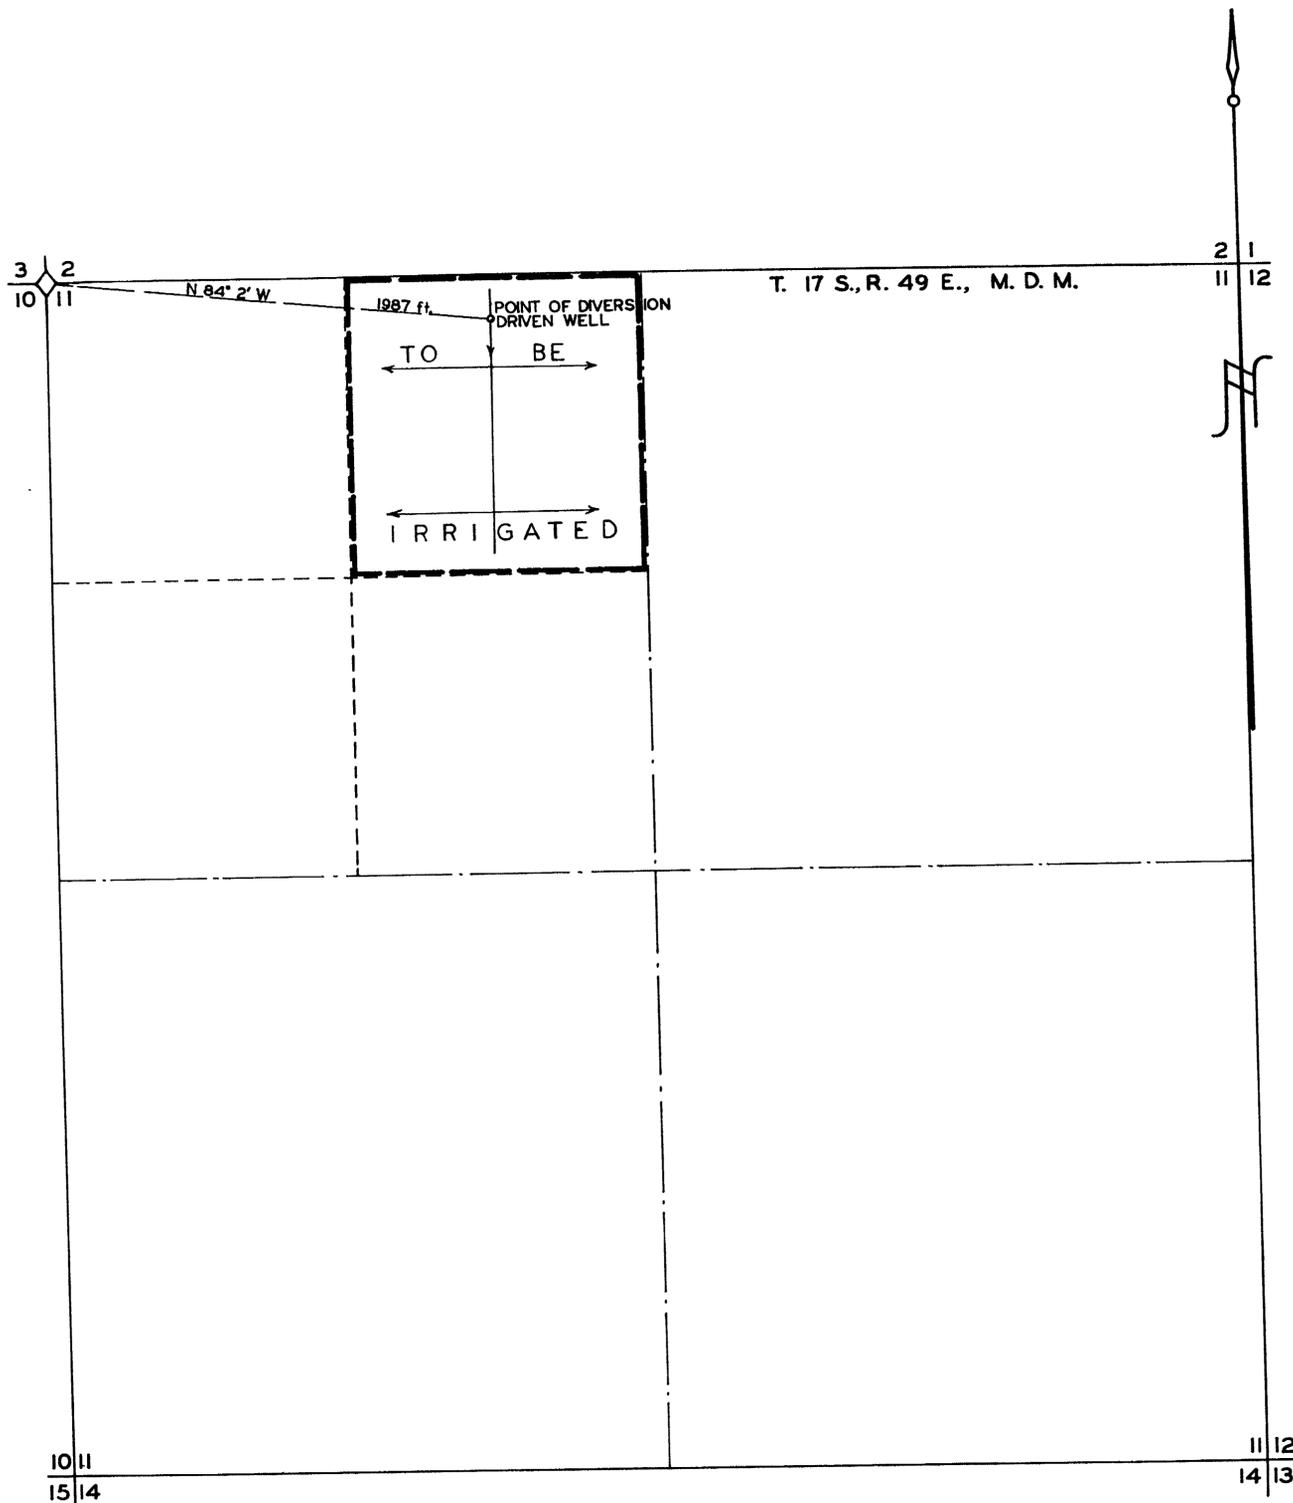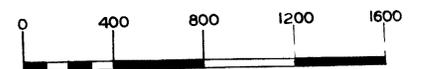

FILED
APR 7 1955
STATE ENGINEER'S OFFICE

OFFICE
STATE ENGINEER
APR 7 1955
RECEIVED

MAP TO ACCOMPANY
APPLICATION TO APPROPRIATE WATER
FOR
IRRIGATION DOMESTIC
BY
GORDON W. BETTLES
FROM
UNDERGROUND SOURCE