
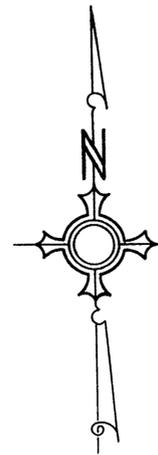


SE.1/4, SEC.24, T.20S, R.60E., M.D.B.&M.

POINT OF DIVERSION, NE.1/4 S.E.1/4

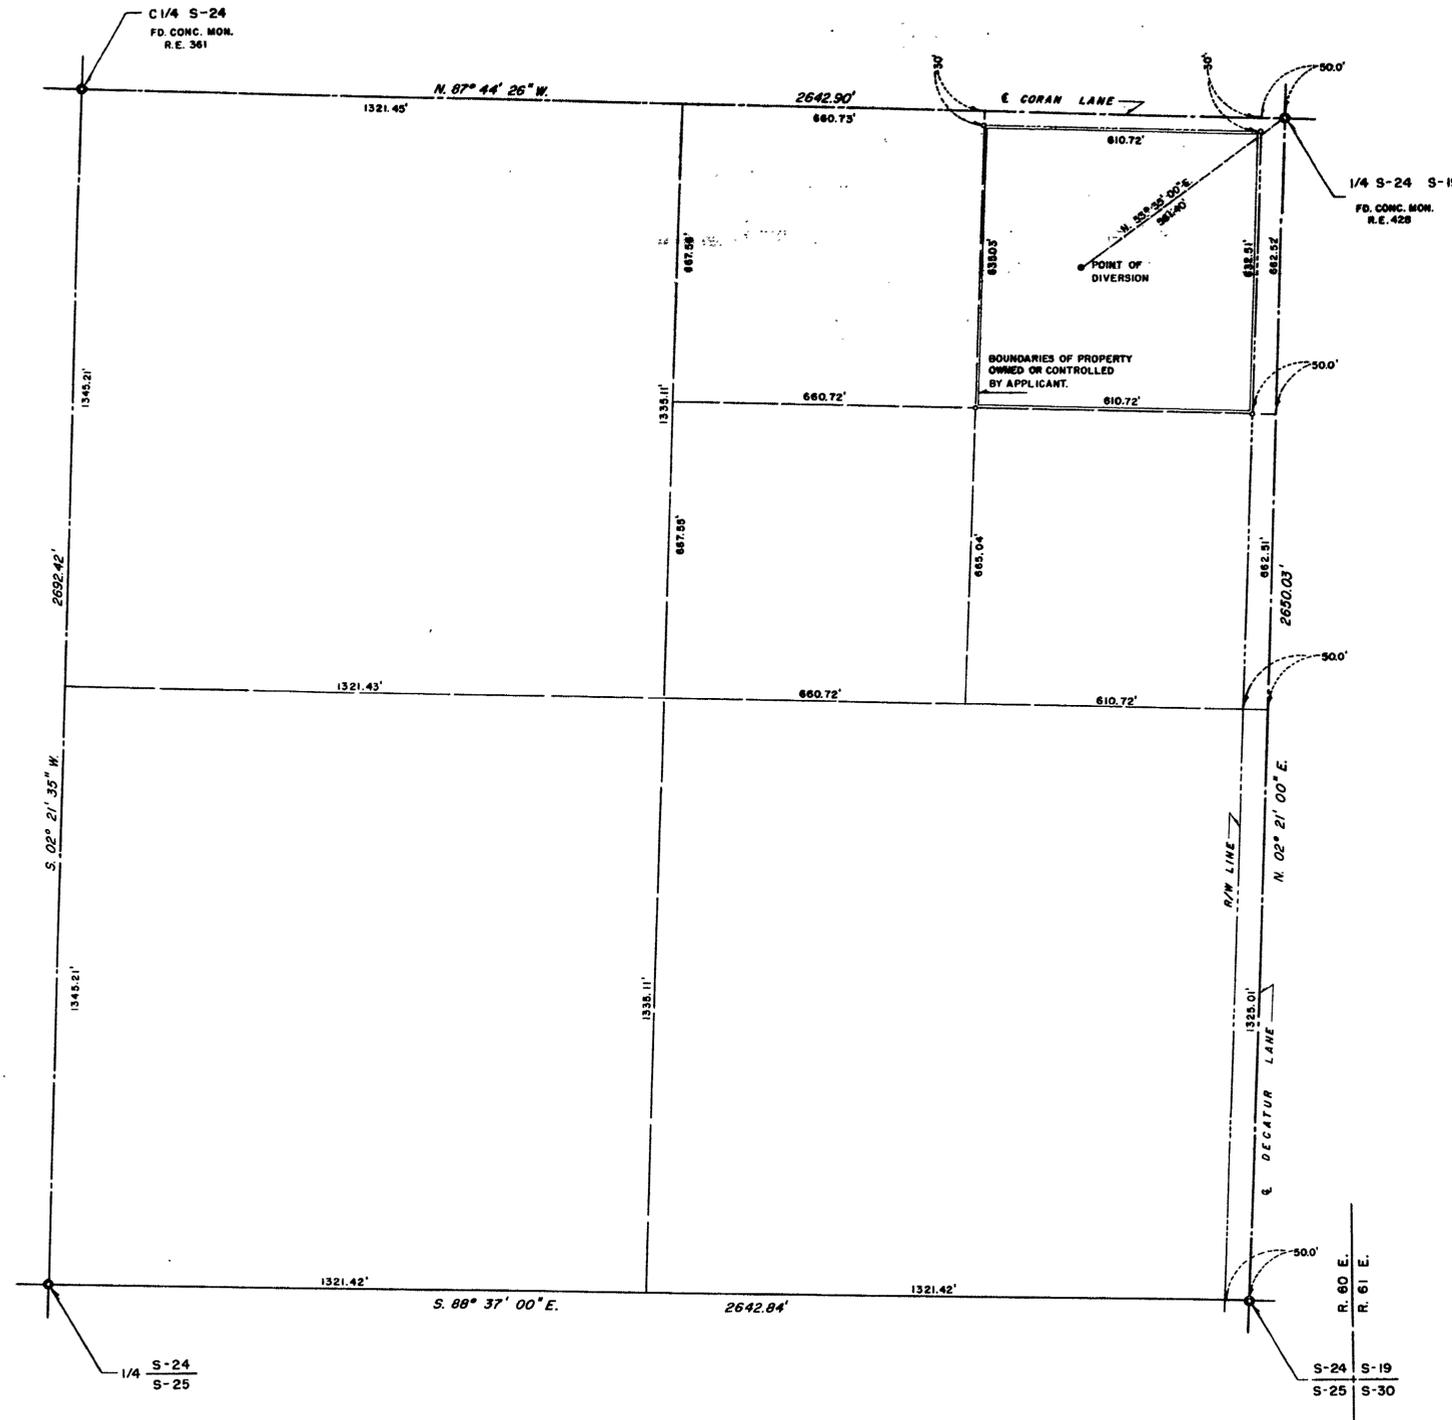

— LEGEND —

BASIS OF BEARING: (N. 02° 21' 00\" E.) EAST LINE OF SEC. 24, RECORDED FILE NO. 1, PAGE NO. 3, COUNTY RECORDER.

SCALE IN FEET



STATE OF NEVADA }
COUNTY OF CLARK } SS

I, L. E. TYSON, BEING FIRST DULY SWORN, DEPOSE AND SAY THAT THIS MAP, CONSISTING OF ONE SHEET, HAS BEEN CORRECTLY DRAWN TO THE DESIGNATED SCALE FROM FIELD NOTES OF A SURVEY MADE UNDER MY SUPERVISION AND DIRECTION ON THE 1ST DAY OF OCTOBER, 1954, THAT IT TRULY AND CORRECTLY REPRESENTS THE PROPOSED LOCATION AND EXTENT OF THE WORKS USED TO DIVERT WATER FROM LAS VEGAS ARTESIAN BASIN, IN CLARK COUNTY, BY R. Z. FISCHER, FOR QUASI-MUNICIPAL USE AND THE BOUNDARIES OF THE LANDS EMBODIED IN THE TRACT OWNED OR CONTROLLED BY THE APPLICANT, AND UPON WHICH IT IS PROPOSED TO USE THE WATER APPLIED FOR, AND ARE FULLY AND CORRECTLY DESIGNATED THEREON.

L. E. Tyson
STATE WATER RIGHT SURVEYOR

SUBSCRIBED AND SWORN TO BEFORE ME THIS 4th DAY OF October, 1954

Glenn Jew
NOTARY PUBLIC IN AND FOR CLARK COUNTY

MY COMMISSION EXPIRES Nov 12, 1956

FILED
Oct. 6, 1954
STATE ENGINEER'S OFFICE

OFFICE
STATE ENGINEER
NOT RECORDED

MAP TO ACCOMPANY
APPLICATION
FOR
QUASI-MUNICIPAL USE
BY
R. Z. FISCHER
FROM
LAS VEGAS ARTESIAN BASIN

15822