


SEC 6, T. 8 N. R. 66 E., MDB & M.

POINT OF DIVERSION, NW1/4, SW1/4

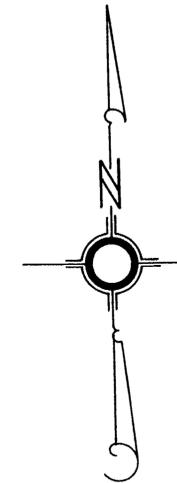

LEGEND

BASIS OF BEARING: (NORTH) WEST LINE SEC. 6, T. 8 N., R. 66 E., M.D.B. & M.

SCALE IN FEET



STATE OF NEVADA )  
COUNTY OF CLARK )


I, L. E. TYSON, BEING FIRST DULY SWORN, DEPOSE AND SAY THAT THIS MAP, CONSISTING OF ONE SHEET, HAS BEEN CORRECTLY DRAWN TO THE DESIGNATED SCALE FROM FIELD NOTES OF A SURVEY MADE UNDER MY SUPERVISION AND DIRECTION ON THE 26TH DAY OF JULY, 1956, THAT IT TRULY AND CORRECTLY REPRESENTS THE PROPOSED LOCATION AND EXTENT OF THE WORKS USED TO DIVERT WATER FROM LAKE VALLEY AREA, LINCOLN COUNTY, NEVADA, BY FRED A. M<sup>rs</sup> CHESNEY SOFFE FOR IRRIGATION USE AND THE BOUNDARIES OF THE LANDS EMBODIED IN THE TRACT OWNED OR CONTROLLED BY THE APPLICANT, AND UPON WHICH IT IS PROPOSED TO USE THE WATER APPLIED FOR, AND ARE FULLY AND CORRECTLY DESIGNATED THEREON.

*L. E. Tyson*  
STATE WATER RIGHT SURVEYOR

SUBSCRIBED AND SWORN TO BEFORE ME THIS 26<sup>th</sup> DAY OF July, 1956.

Claude R. McHale  
NOTARY PUBLIC IN AND FOR CLARK COUNTY, NEVADA

MY COMMISSION EXPIRES June 12, 1960

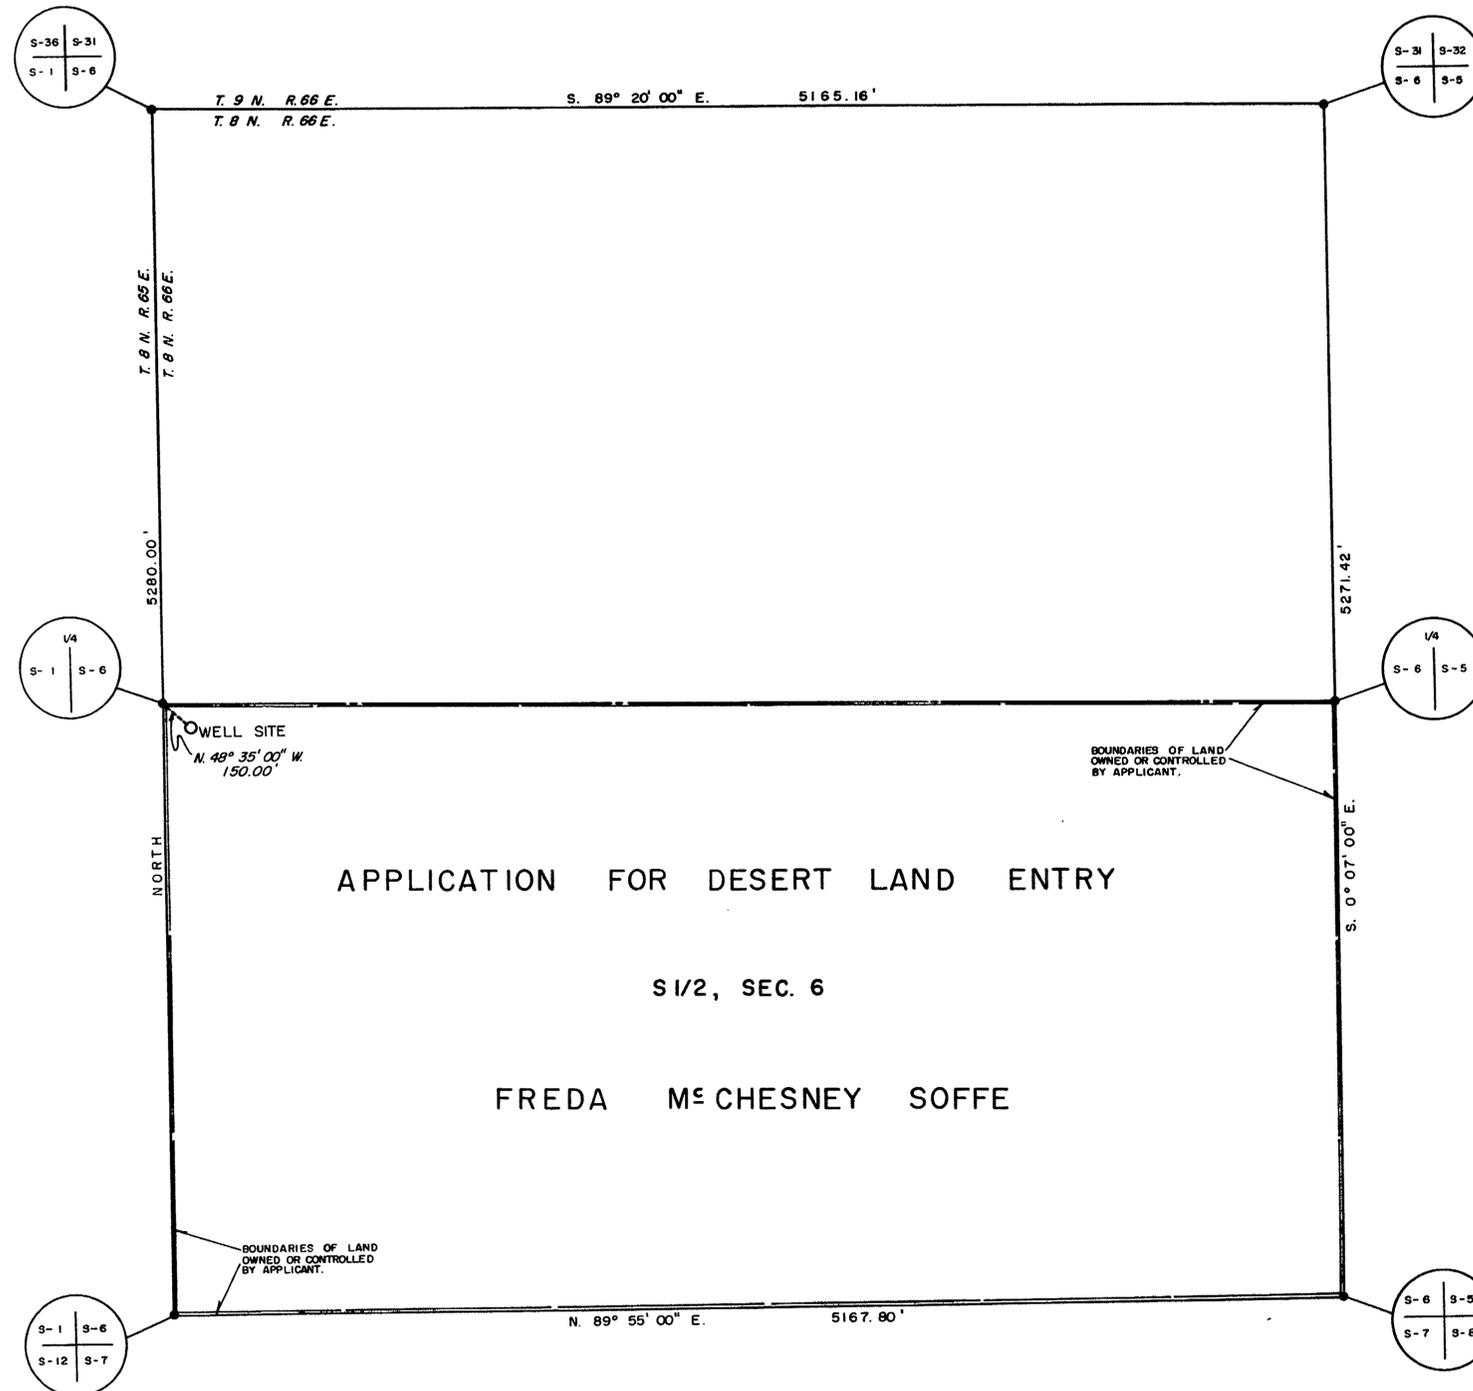

APPLICATION FOR DESERT LAND ENTRY

S 1/2, SEC. 6

FRED A MCHESNEY SOFFE

BOUNDARIES OF LAND OWNED OR CONTROLLED BY APPLICANT.

BOUNDARIES OF LAND OWNED OR CONTROLLED BY APPLICANT.

FILED  
JUL 30 1956  
STATE ENGINEER'S OFFICE

STATE ENGINEER  
1956 JUL 30 AM 8:28

MAP TO ACCOMPANY  
APPLICATION  
FOR  
IRRIGATION USE  
BY  
FRED A MCHESNEY SOFFE  
FROM UNDERGROUND  
LAKE VALLEY AREA

19843 15832