


POR. W1/2 E1/2, SEC. 7, T.21S, R.62E, M. D.B. & M.


POINT OF DIVERSION, NE 1/4, SW 1/4

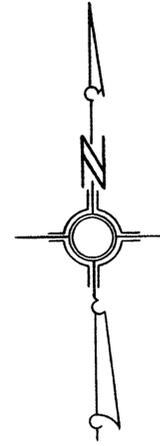

— LEGEND —

BASIS OF BEARING: (N. 42° 27' 00" W) CENTER LINE U.S. HIGHWAY 93 (RECORDED)

SCALE IN FEET

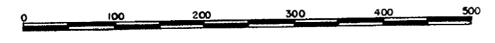



STATE OF NEVADA )  
COUNTY OF CLARK ) SS  
I, L. E. TYSON, BEING FIRST DULY SWORN, DEPOSE AND SAY THAT THIS MAP, CONSISTING OF ONE SHEET, HAS BEEN CORRECTLY DRAWN TO THE DESIGNATED SCALE FROM FIELD NOTES OF A SURVEY MADE UNDER MY SUPERVISION AND DIRECTION ON THE 29TH DAY OF OCTOBER, 1954, THAT IT TRULY AND CORRECTLY REPRESENTS THE PROPOSED LOCATION AND EXTENT OF THE WORKS USED TO DIVERT WATER FROM LAS VEGAS ARTESIAN BASIN, IN CLARK COUNTY, BY H. G. FOUTZ FOR QUASI-MUNICIPAL USE AND THE BOUNDARIES OF THE LANDS EMBODIED IN THE TRACT OWNED OR CONTROLLED BY THE APPLICANT, AND UPON WHICH IT IS PROPOSED TO USE THE WATER APPLIED FOR, AND ARE FULLY AND CORRECTLY DESIGNATED THEREON.

*L. E. Tyson*  
STATE WATER RIGHT SURVEYOR

SUBSCRIBED AND SWORN TO BEFORE ME THIS 3rd DAY OF Nov., 1954.

*Shelton New*  
NOTARY PUBLIC IN AND FOR CLARK COUNTY, NEVADA.

MY COMMISSION EXPIRES Nov 12, 1956

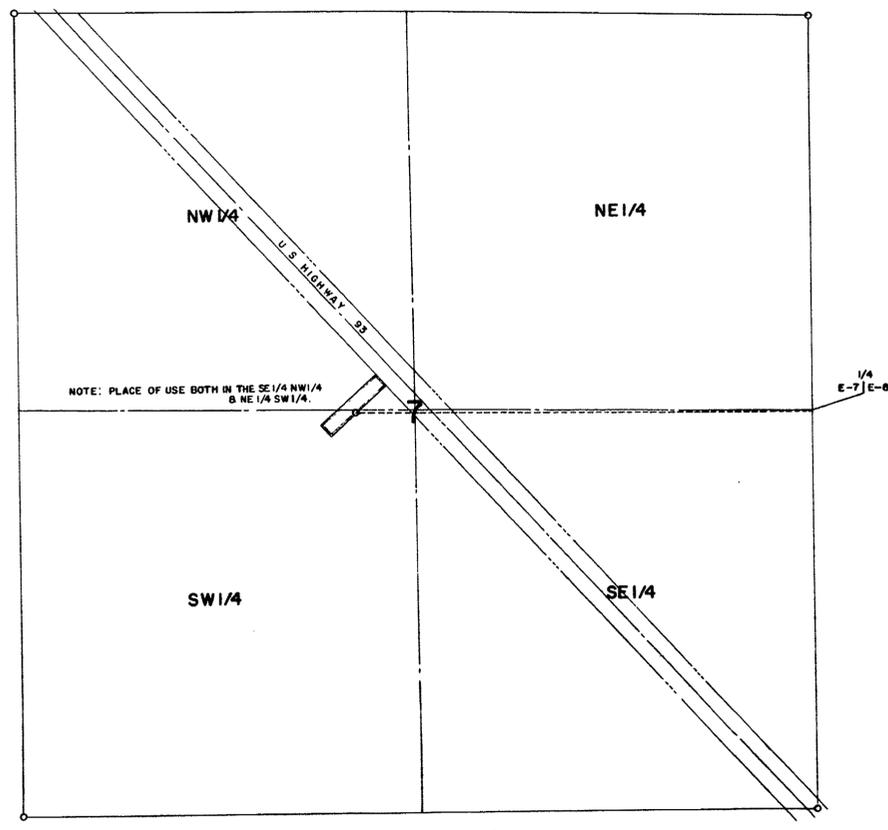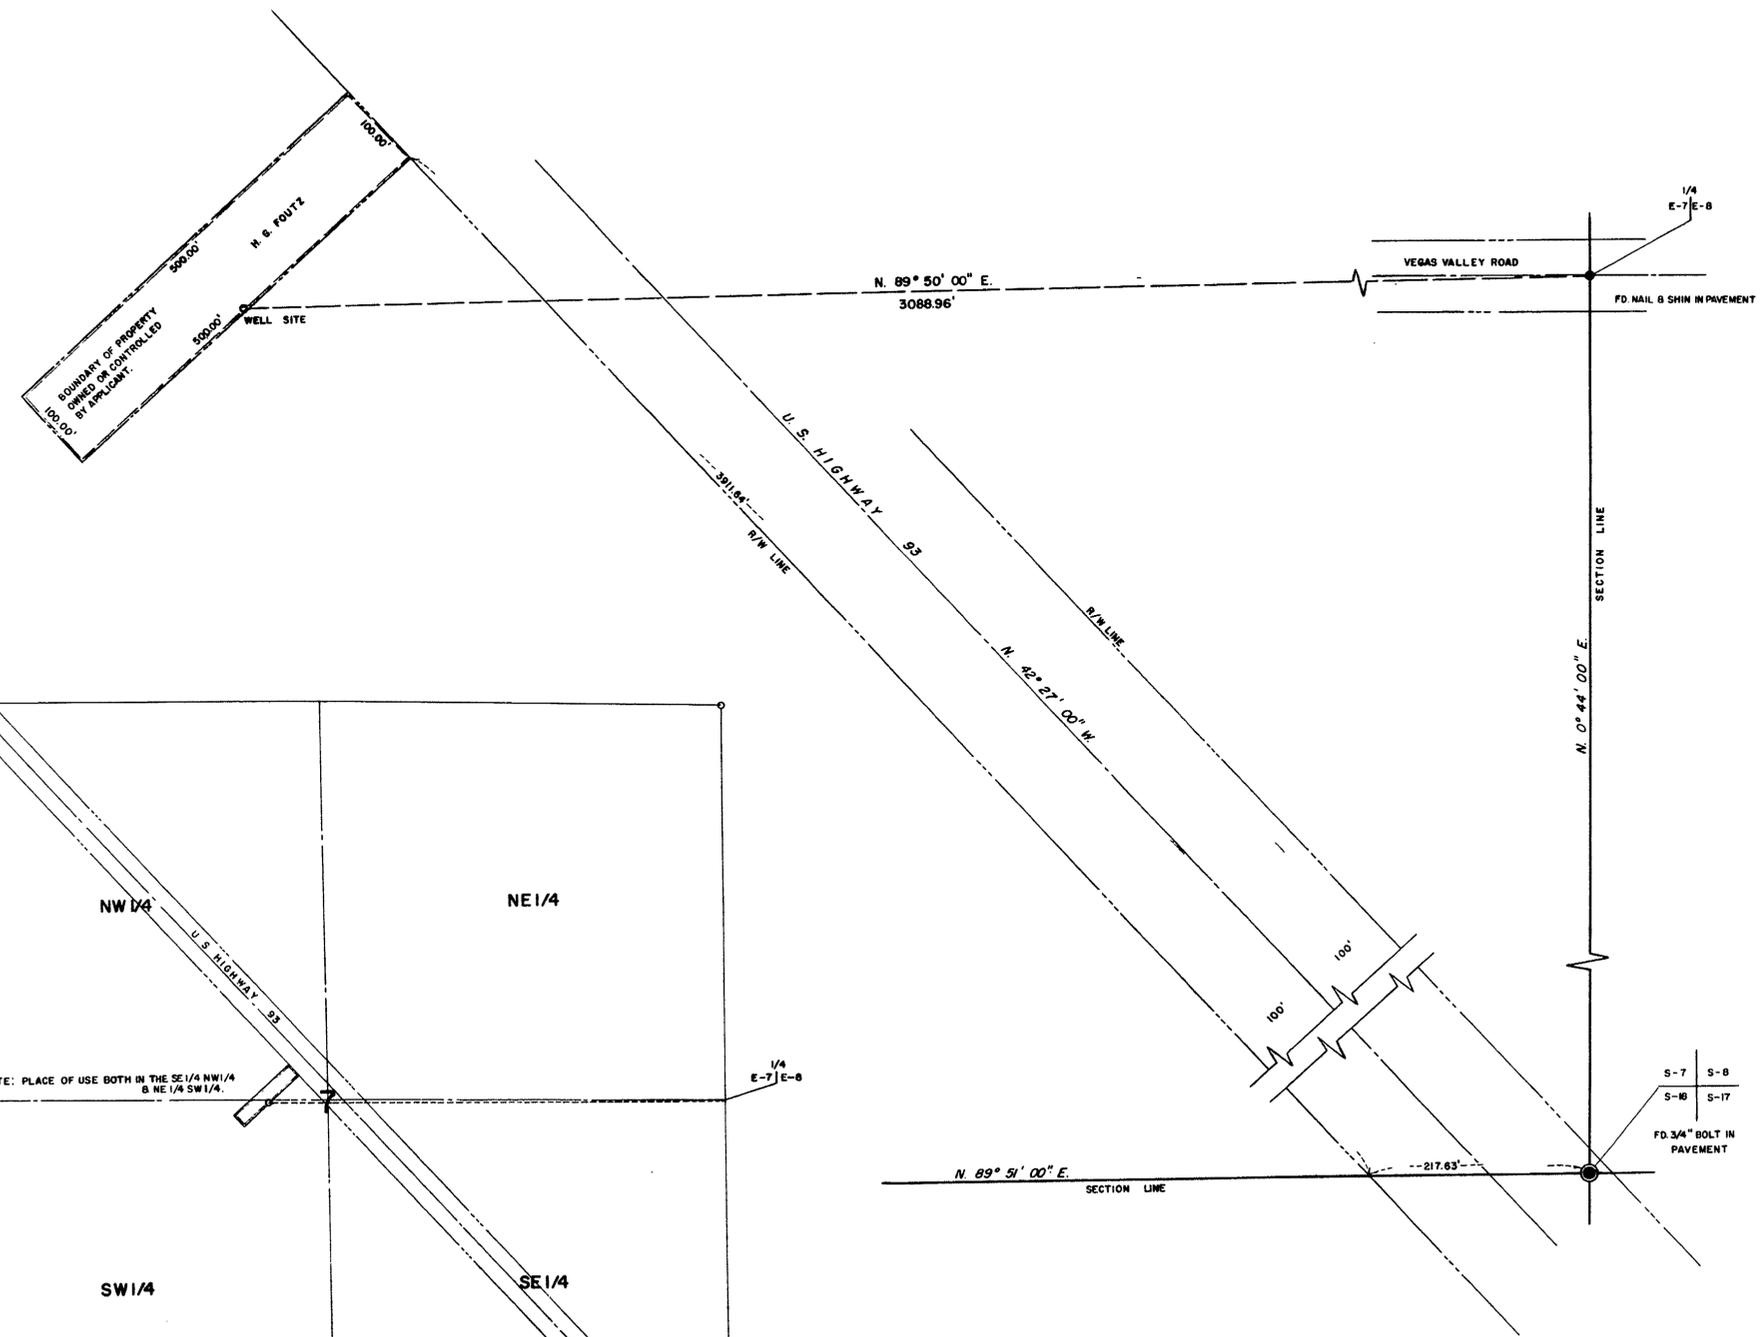

NOTE: PLACE OF USE BOTH IN THE SE 1/4 NW 1/4 & NE 1/4 SW 1/4.

VICINITY MAP  
NO SCALE

FILED  
DEC. 6, 1954  
STATE ENGINEER'S OFFICE

Certificate No. 4755 Issued 11/24/54

STATE ENGINEER'S OFFICE  
STATE ENGINEER'S OFFICE

MAP TO ACCOMPANY  
APPLICATION  
FOR  
QUASI-MUNICIPAL USE  
BY  
H. G. FOUTZ  
FROM  
LAS VEGAS ARTESIAN BASIN

15845