


STATE OF NEVADA }
 COUNTY OF ESMERALDA } SS.


I, Harry H. Hughes, being first duly sworn, depose and say that this map, consisting of one sheet, has been correctly drawn to the designated scale from field notes of a survey made by me (or under my supervision and direction) between the 23rd day of Dec. and the 24th day of Dec., 1954; that it truly and correctly represents the proposed location and extent of the works used to divert water from an unnamed spring in Esmeralda County by Bruhi Enterprises for milling and domestic purposes. That the proposed point of diversion, the approximate location and size of the diverting channel, all reservoirs or basins, the location and names of all other works which will cross or connect with the proposed works, and the boundary of all lands, showing by 40-acre subdivisions the areas proposed to be utilized, are fully and correctly designated thereon. The place of use and point of return are also designated.

Harry H. Hughes
 State Water Right Surveyor

Subscribed and sworn to before me
 this 27th day of Dec. 1954
Frances A. Carlson
 Notary Public in and for Esmeralda County, Nevada
 My Comm. No. _____
 Expires _____

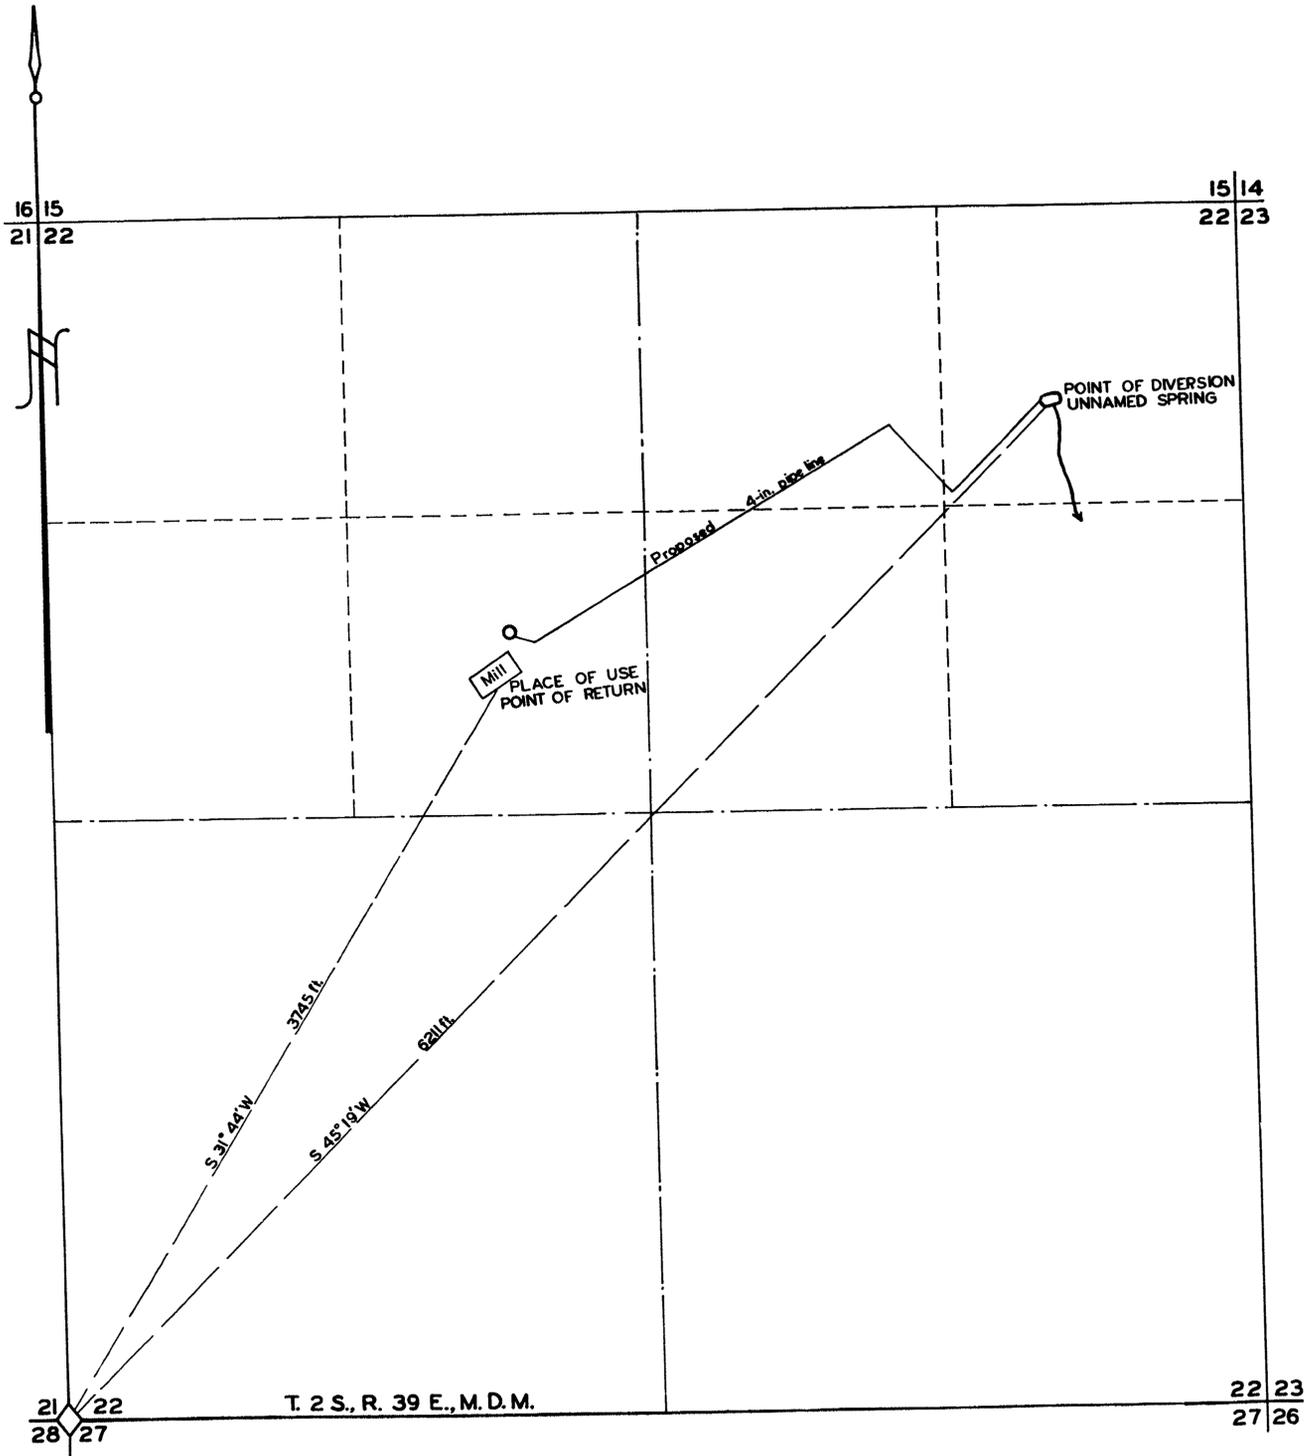

SCALE 1 in. = 400 ft.

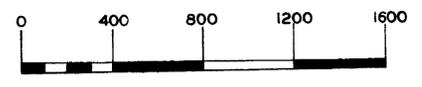

FILED
 DEC. 28, 1954
 STATE ENGINEER'S OFFICE

1954
 12-28-54

CERTIFICATE No. 4838 ISSUED Jan 15, 1959

MAP TO ACCOMPANY
 APPLICATION TO APPROPRIATE WATER
 FOR
 MILLING AND DOMESTIC
 BY
 BRUHI ENTERPRISES
 FROM
 UNNAMED SPRING

158-47