


R. 23 E.

T. 12 N.

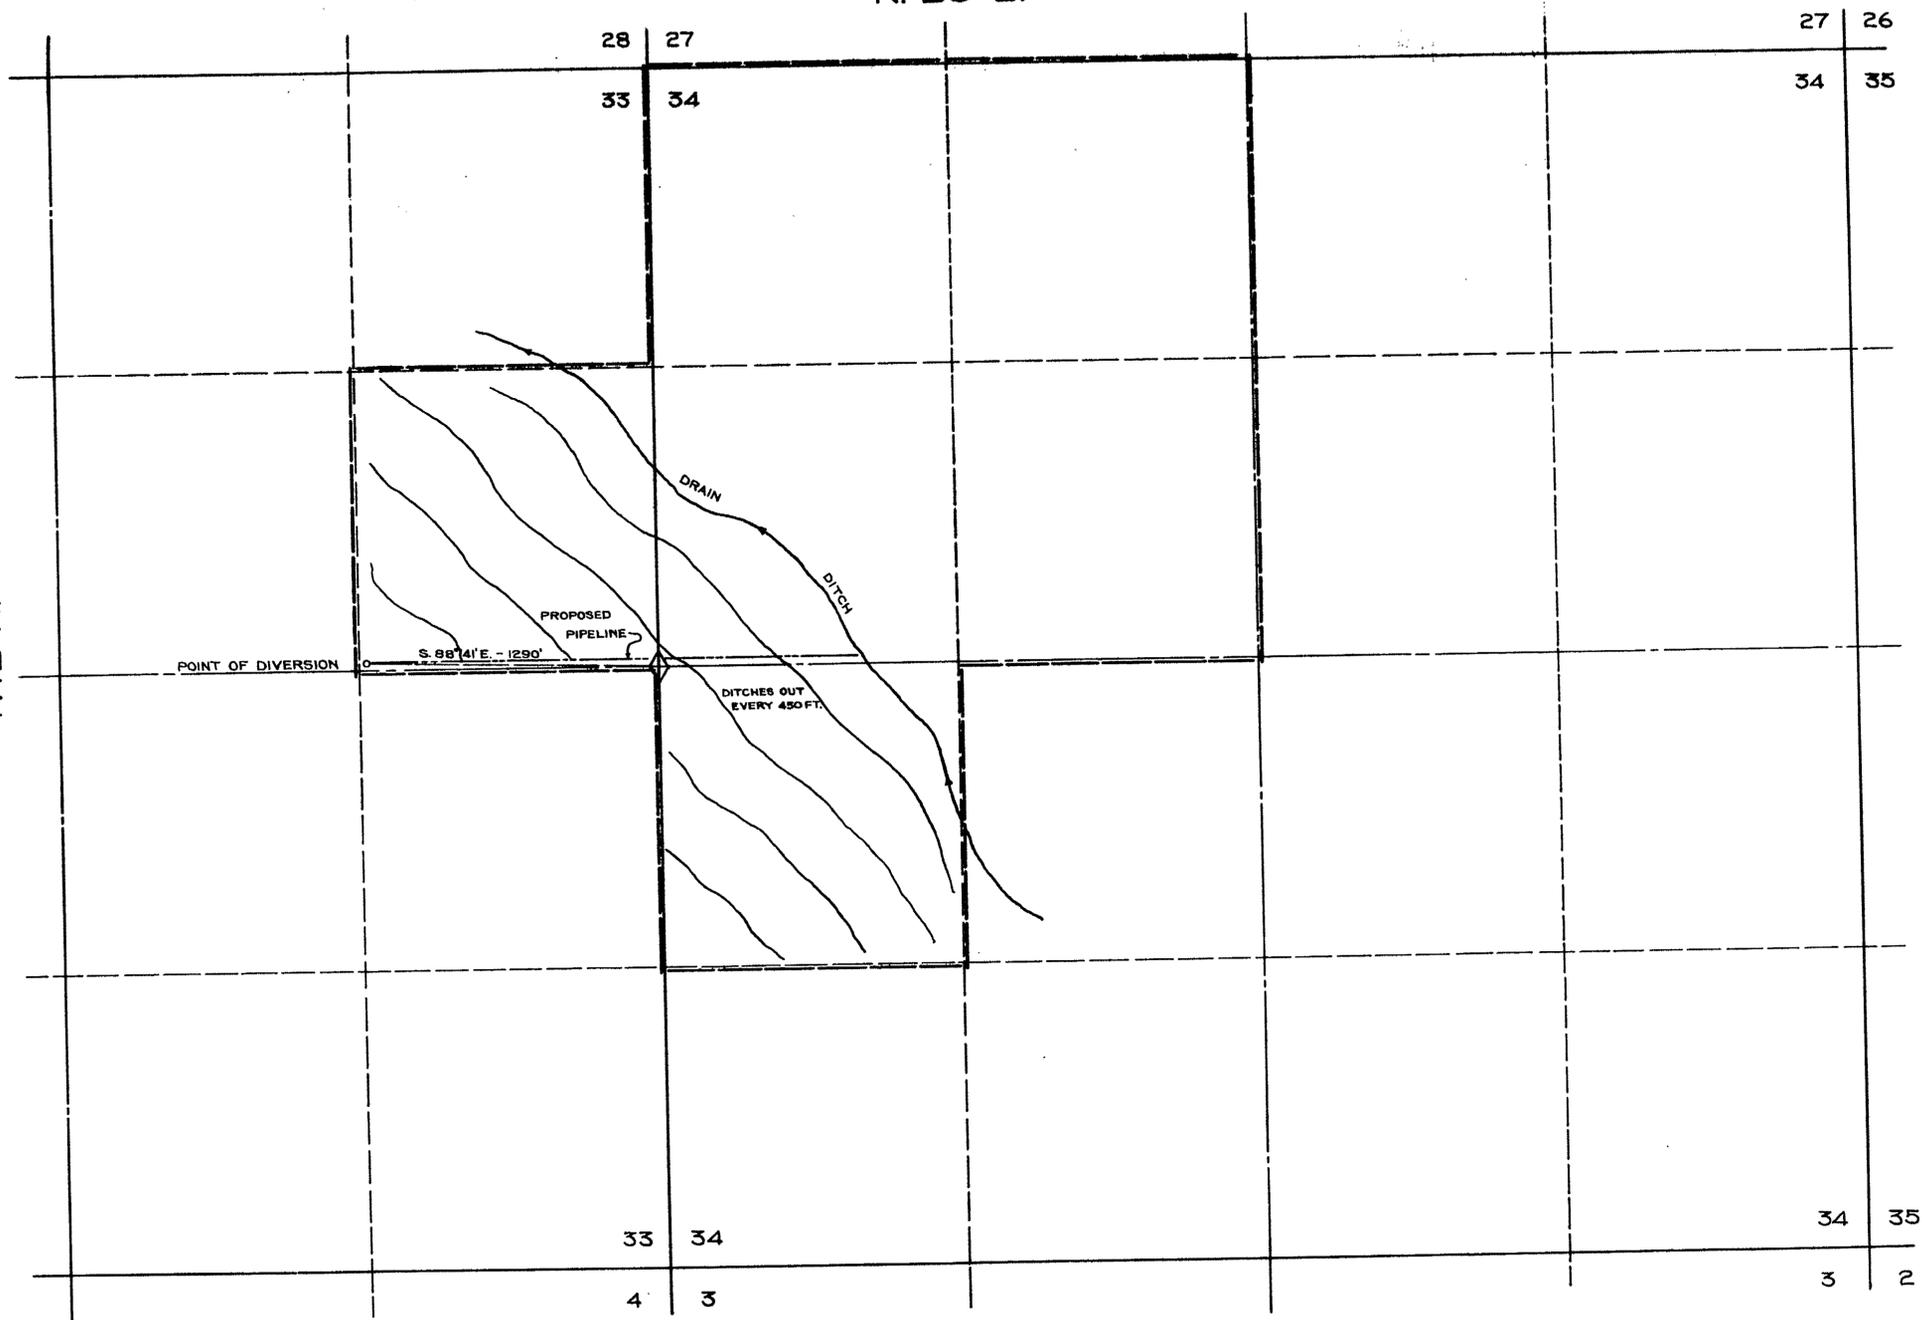

STATE OF NEVADA } ss.  
COUNTY OF ORMSBY }

I, WILLIAM J. JOHNSTONE, BEING FIRST DULY SWORN, DEPOSE AND SAY THAT THIS MAP, CONSISTING OF ONE SHEET, HAS BEEN CORRECTLY DRAWN TO THE DESIGNATED SCALE FROM FIELD NOTES OF A SURVEY MADE BY ME ON THE 7<sup>TH</sup> DAY OF DECEMBER, 1954; THAT IT TRULY AND CORRECTLY REPRESENTS THE PROPOSED LOCATION AND EXTENT OF THE WORKS USED TO DIVERT WATER FROM AN UNDERGROUND SOURCE, IN LYON COUNTY, BY L. E. AND MYRLE TRIPP, FOR IRRIGATION AND DOMESTIC PURPOSES. THAT THE PROPOSED POINT OF DIVERSION, THE APPROXIMATE LOCATION AND NAMES OF ALL OTHER WORKS WHICH WILL CROSS OR CONNECT WITH THE PROPOSED WORKS, AND THE BOUNDARY OF ALL LANDS, SHOWING BY 40-ACRE SUBDIVISIONS THE AREAS PROPOSED TO BE IRRIGATED, ARE FULLY AND CORRECTLY DESIGNATED HEREON.

*William J. Johnstone*  
STATE WATER RIGHT SURVEYOR

SUBSCRIBED AND SWORN TO BEFORE ME THIS 14<sup>TH</sup> DAY OF March, 1955.


*W. J. Johnstone*  
NOTARY PUBLIC IN AND FOR ORMSBY COUNTY, NEVADA.

My Commission Expires July 6, 1957

FILED  
MAR. 14, 1955  
STATE ENGINEER'S OFFICE

OFFICE  
STATE ENGINEER  
MAR 14 1955  
RECEIVED  
AND

MAP TO ACCOMPANY APPLICATION  
TO APPROPRIATE WATER  
FOR  
IRRIGATION AND DOMESTIC PURPOSES  
BY  
L. E. AND MYRLE TRIPP  
FROM  
AN UNDERGROUND SOURCE

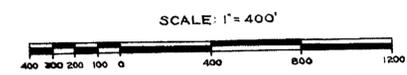

WILLIAM J. JOHNSTONE ~ ENGINEERING ~ CARSON CITY, NEVADA

15853

15853