


T.12N., R.23E., M.D.B. & M.

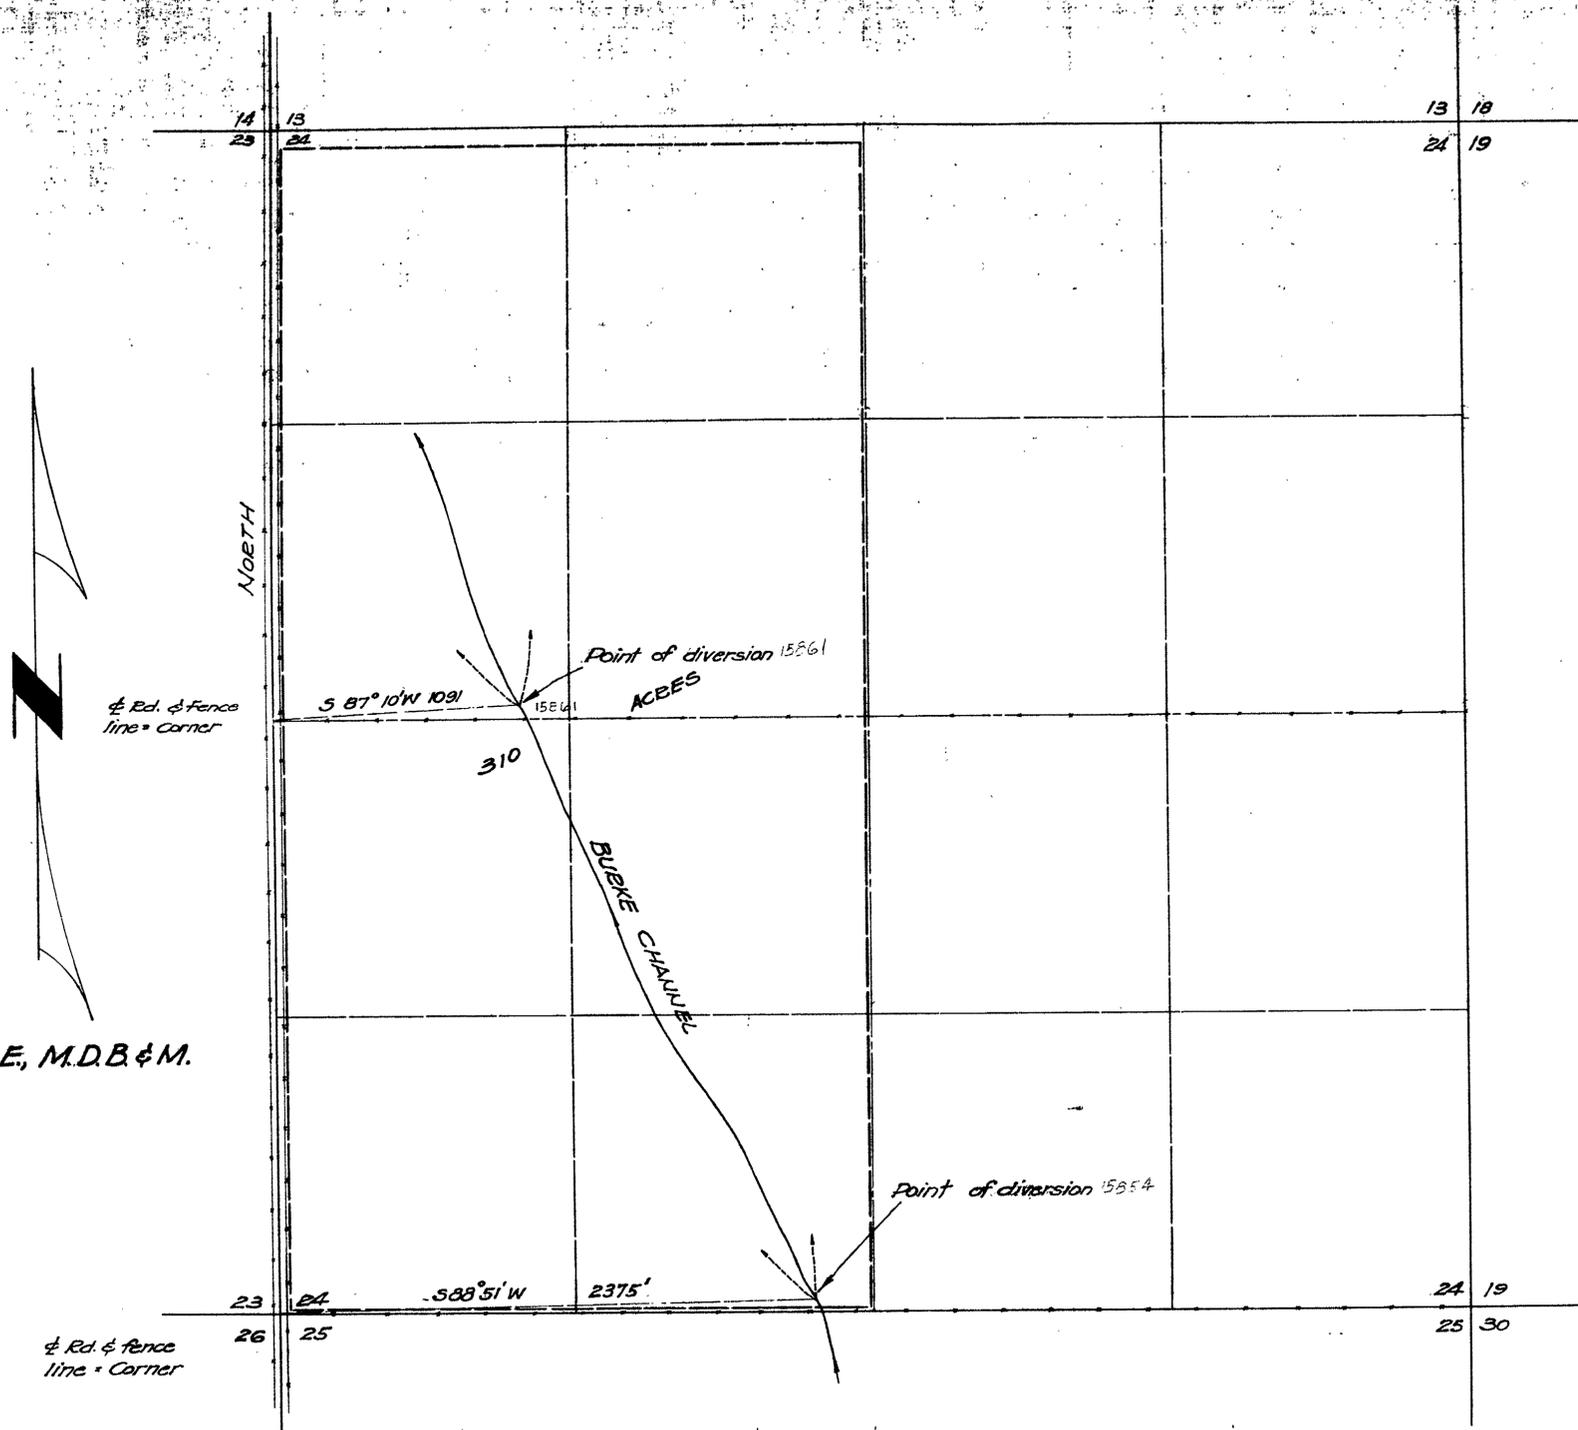

STATE OF NEVADA } ss.  
 COUNTY OF ORMSBY }

I, WILLIAM J. JOHNSTONE, BEING FIRST DULY SWORN, DEPOSE AND SAY THAT THIS MAP, CONSISTING OF ONE SHEET, HAS BEEN CORRECTLY DRAWN TO THE DESIGNATED SCALE FROM FIELD NOTES OF A SURVEY MADE BY ME ON DECEMBER 8, 1954, THAT IT TRULY AND CORRECTLY REPRESENTS THE LOCATION AND EXTENT OF THE WORKS USED TO DIVERT WATER FROM ~~THE~~ BURKE CHANNEL AND TRIBUTARIES IN LYON COUNTY, BY LAWRENCE E. AND MYRLE TRIPP FOR IRRIGATION AND DOMESTIC PURPOSES. THAT THE POINT OF DIVERSION, THE PLACE AND MANNER OF USE ARE FULLY AND CORRECTLY DESIGNATED HEREON.

*William J. Johnstone*  
 STATE WATER RIGHT SURVEYOR

SUBSCRIBED AND SWORN TO BEFORE ME THIS 30<sup>th</sup> DAY OF DECEMBER, 1954

*Notary Public*  
 NOTARY PUBLIC IN AND FOR ORMSBY COUNTY, NEV.  
 My Commission Expires July 6, 1957



MAP TO ACCOMPANY APPLICATION  
 TO APPROPRIATE WATER  
 FOR  
 IRRIGATION AND DOMESTIC PURPOSES  
 BY  
 LAWRENCE E. AND MYRLE TRIPP  
 FROM  
 BURKE CHANNEL AND  
 TRIBUTARIES  
 DECEMBER 30, 1954

OFFICE  
 STATE ENGINEER  
 1959 APR 10 PM 2 41

FILED  
 Dec. 30, 1954  
 STATE ENGINEER'S OFFICE

OFFICE  
 STATE ENGINEER  
 DEC 30 1954  
 RECEIVED

15854-15861