


STATE OF NEVADA }
 COUNTY OF ESMERALDA } SS.

I, Harry H. Hughes, being first duly sworn, depose and say that this map, consisting of one sheet, has been correctly drawn to the designated scale from field notes of a survey made by me (or under my supervision and direction) between the 26th day of Jan. and the 27th day of Jan., 1957; that it truly and correctly represents the proposed location and extent of the works used to divert water from an underground source, in Nye County, by H. W. Hare, for irrigation and domestic purposes. That the proposed point of diversion, the approximate location and size of the diverting channel, all reservoirs or basins, the location and names of all other works which will cross or connect with the proposed works, and the boundary of all lands, showing by 40-acre subdivisions the areas proposed to be irrigated, are fully and correctly designated thereon.

Harry H. Hughes
 State Water Right Surveyor

Subscribed and sworn to before me
 this 20th day of Jan 1957
Francis A. Carlson
 Notary Public in and for Esmeralda County, Nevada

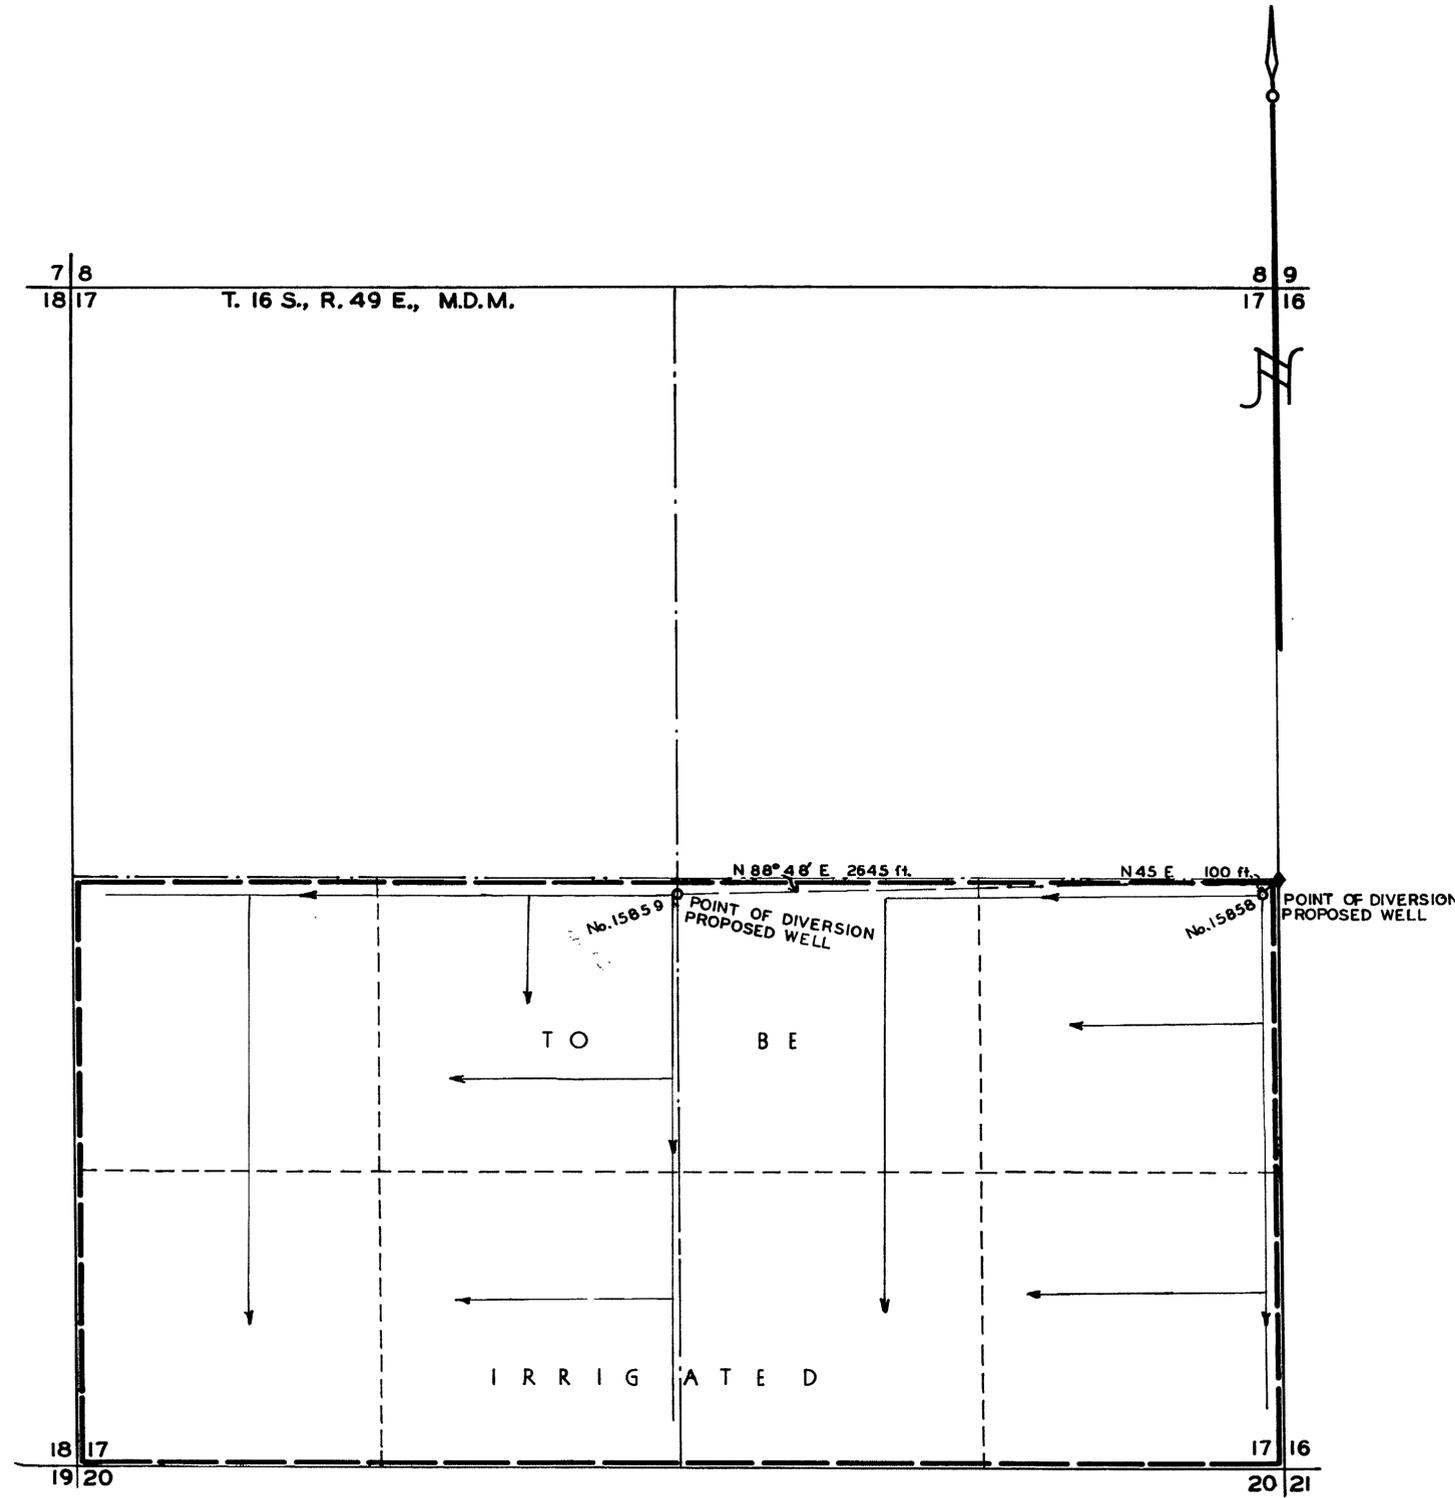

SCALE 1 in. = 400 ft.



FILED
 FEB 1 1957
 STATE OF NEVADA

MAP TO ACCOMPANY
 APPLICATION TO APPROPRIATE WATER
 FOR
 IRRIGATION & DOMESTIC
 BY
 H. W. HARE
 FROM
 UNDERGROUND SOURCE

19553 19552 Place In 15858-15859