


STATE OF NEVADA }  
 COUNTY OF LANDER } SS.

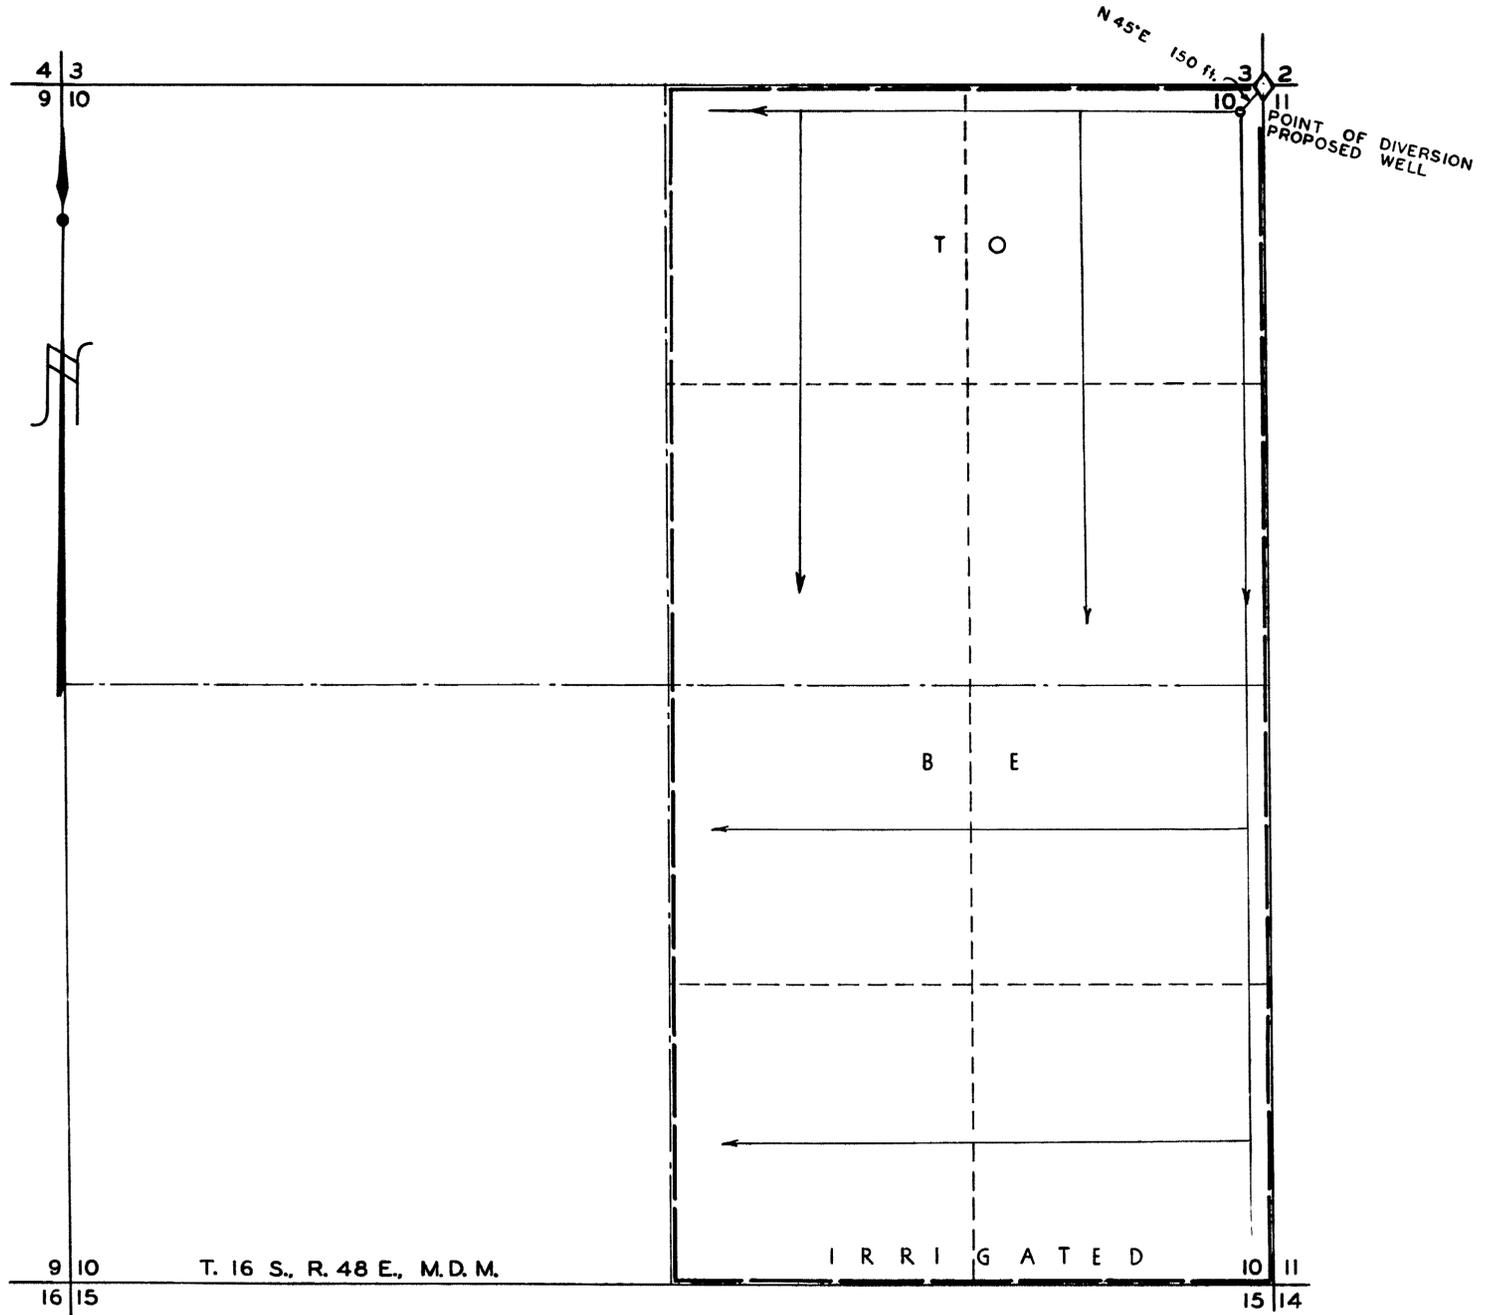


I, Harry H. Hughes, being first duly sworn, depose and say that this map, consisting of one sheet, has been correctly drawn to the designated scale from field notes of a survey made by me (or under my supervision and direction) between the 10th day of Sept. and the 11th day of Sept., 1957; that it truly and correctly represents the proposed location and extent of the works used to divert water from an underground source, in Nye County, by Agnes E. Mankinen, for irrigation and domestic purposes. That the proposed point of diversion, the approximate location and size of the diverting channel, all reservoirs or basins, the location and names of all other works which will cross or connect with the proposed works, and the boundary of all lands, showing by 40-acre subdivisions the areas proposed to be irrigated, are fully and correctly designated thereon.

*Harry H. Hughes*  
 State Water Right Surveyor

Subscribed and sworn to before me  
 this 27 day of SEPT, 1957  
*Butt*  
 Notary Public in and for Lander County Nevada

SCALE 1 in. = 400 ft.

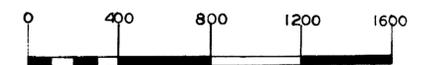

**FILED**  
 SEP 30 1957  
 STATE ENGINEER'S OFFICE

1957 SEP 30 PM 8 36

MAP TO ACCOMPANY  
 APPLICATION TO APPROPRIATE WATER  
 FOR  
 IRRIGATION & DOMESTIC  
 BY  
 AGNES E. MANKINEN  
 FROM  
 UNDERGROUND SOURCE

18400 File Under 15071