
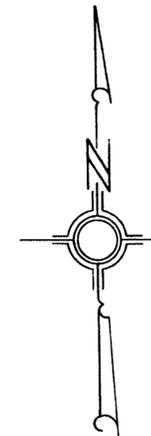


SW 1/4, SEC.22, T.21 S., R.61 E., M.D. B. & M.

POINT OF DIVERSION, NE 1/4, SW 1/4

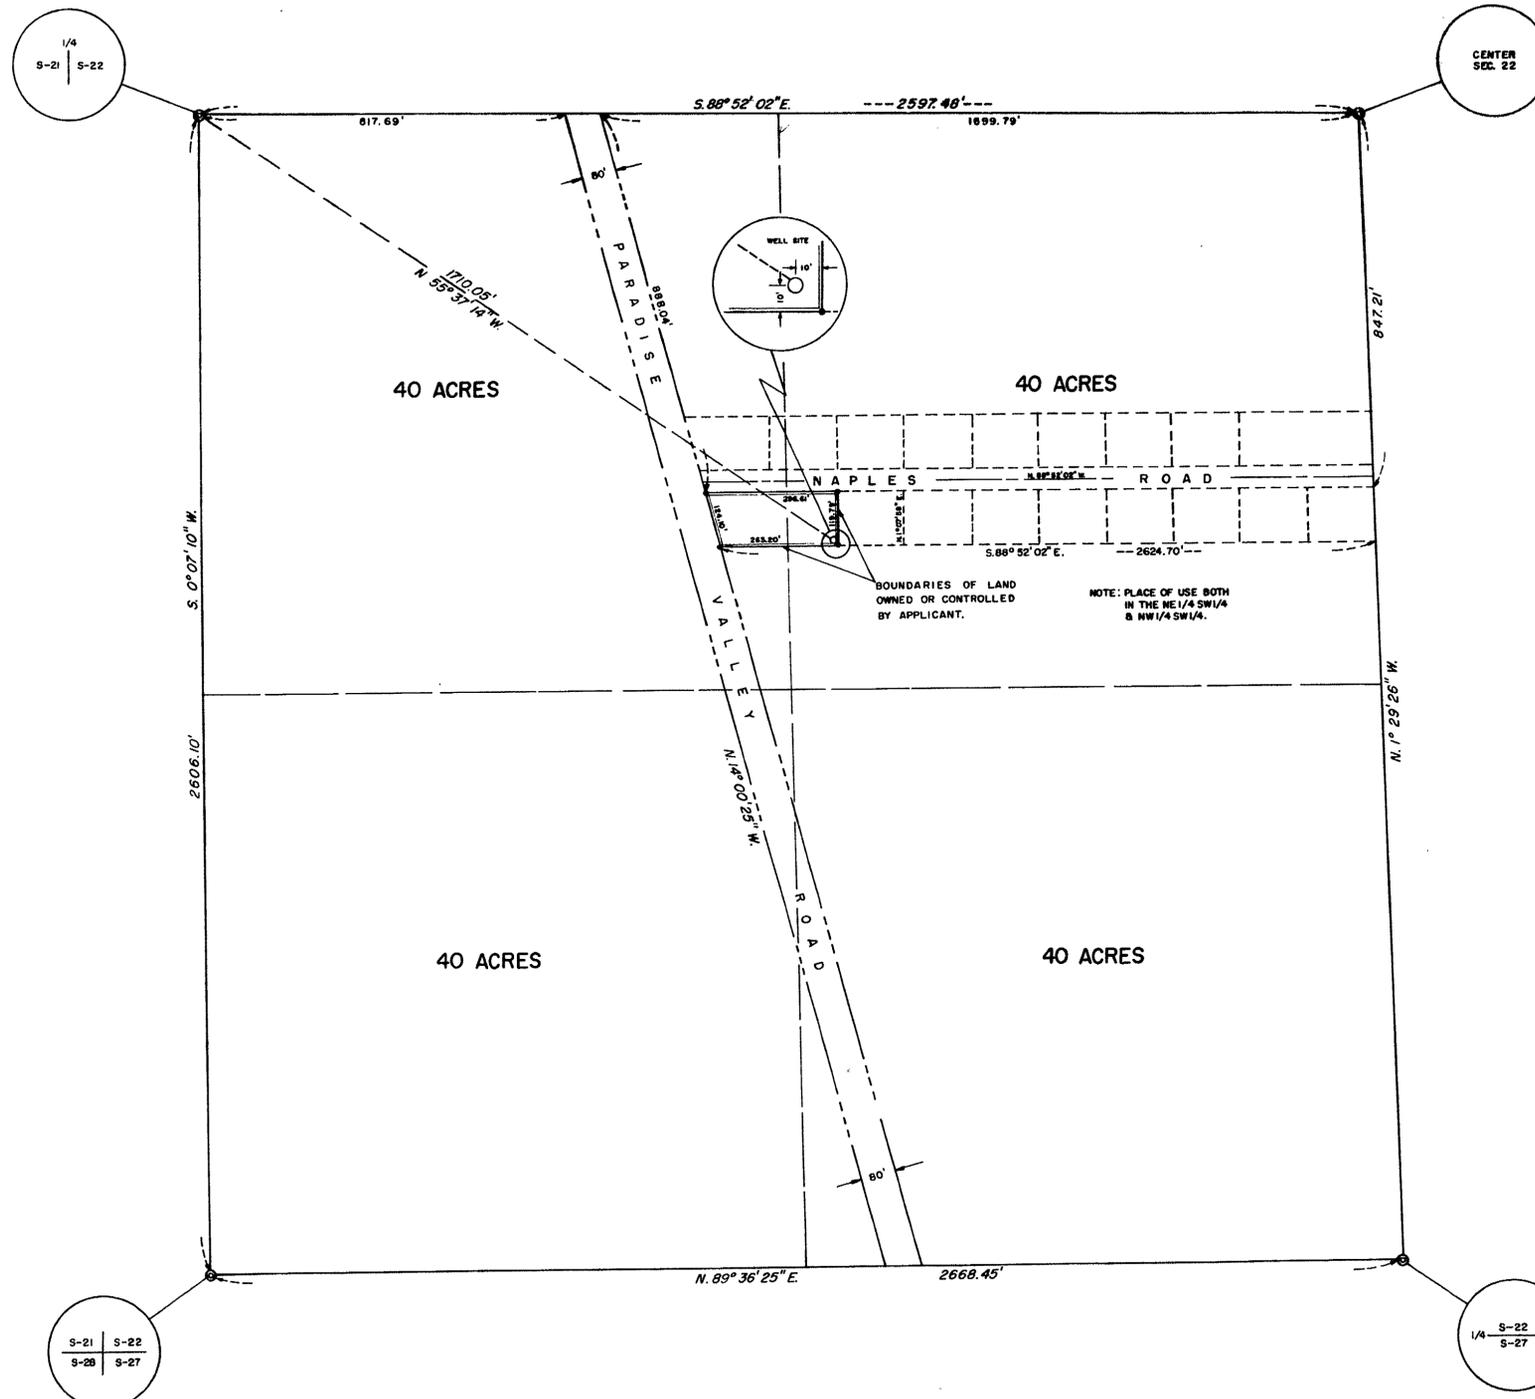

LEGEND

BASIS OF BEARING: WEST SECTION LINE, SEC. 22, S. 0° 07' 10\"/>

SCALE IN FEET



STATE OF NEVADA)
COUNTY OF CLARK) SS

I, L. E. TYSON, BEING FIRST DULY SWORN, DEPOSE AND SAY THAT THIS MAP, CONSISTING OF ONE SHEET, HAS BEEN CORRECTLY DRAWN TO THE DESIGNATED SCALE FROM FIELD NOTES OF A SURVEY MADE UNDER MY SUPERVISION AND DIRECTION ON THE 1ST DAY OF DECEMBER 1954, THAT IT TRULY AND CORRECTLY REPRESENTS THE PROPOSED LOCATION AND EXTENT OF THE WORKS USED TO DIVERT WATER FROM LAS VEGAS ARTESIAN BASIN, IN CLARK COUNTY, BY W. COSTELLO-A. R. GOOD, FOR QUASI-MUNICIPAL USE AND THE BOUNDARIES OF THE LANDS EMBODIED IN THE TRACT OWNED OR CONTROLLED BY THE APPLICANT, AND UPON WHICH IT IS PROPOSED TO USE THE WATER APPLIED FOR, AND ARE FULLY AND CORRECTLY DESIGNATED THEREON.

L. E. Tyson
STATE WATER RIGHT SURVEYOR

SUBSCRIBED AND SWORN TO BEFORE ME THIS 7th DAY OF December, 1954

Helen Sheer
NOTARY PUBLIC IN AND FOR CLARK COUNTY, NEVADA
MY COMMISSION EXPIRES Nov. 12, 1956

MAP TO ACCOMPANY
APPLICATION
FOR
QUASI-MUNICIPAL USE
BY
W. COSTELLO - A. R. GOOD
FROM
LAS VEGAS ARTESIAN BASIN

FILED
DEC. 8, 1954
STATE ENGINEER'S OFFICE

OFFICE
STATE ENGINEER
RECEIVED
DEC 8 1954

15886

App. mt. for grant. 12-27-1954