


T. 41 N., R. 37 E., M. D. B. & M

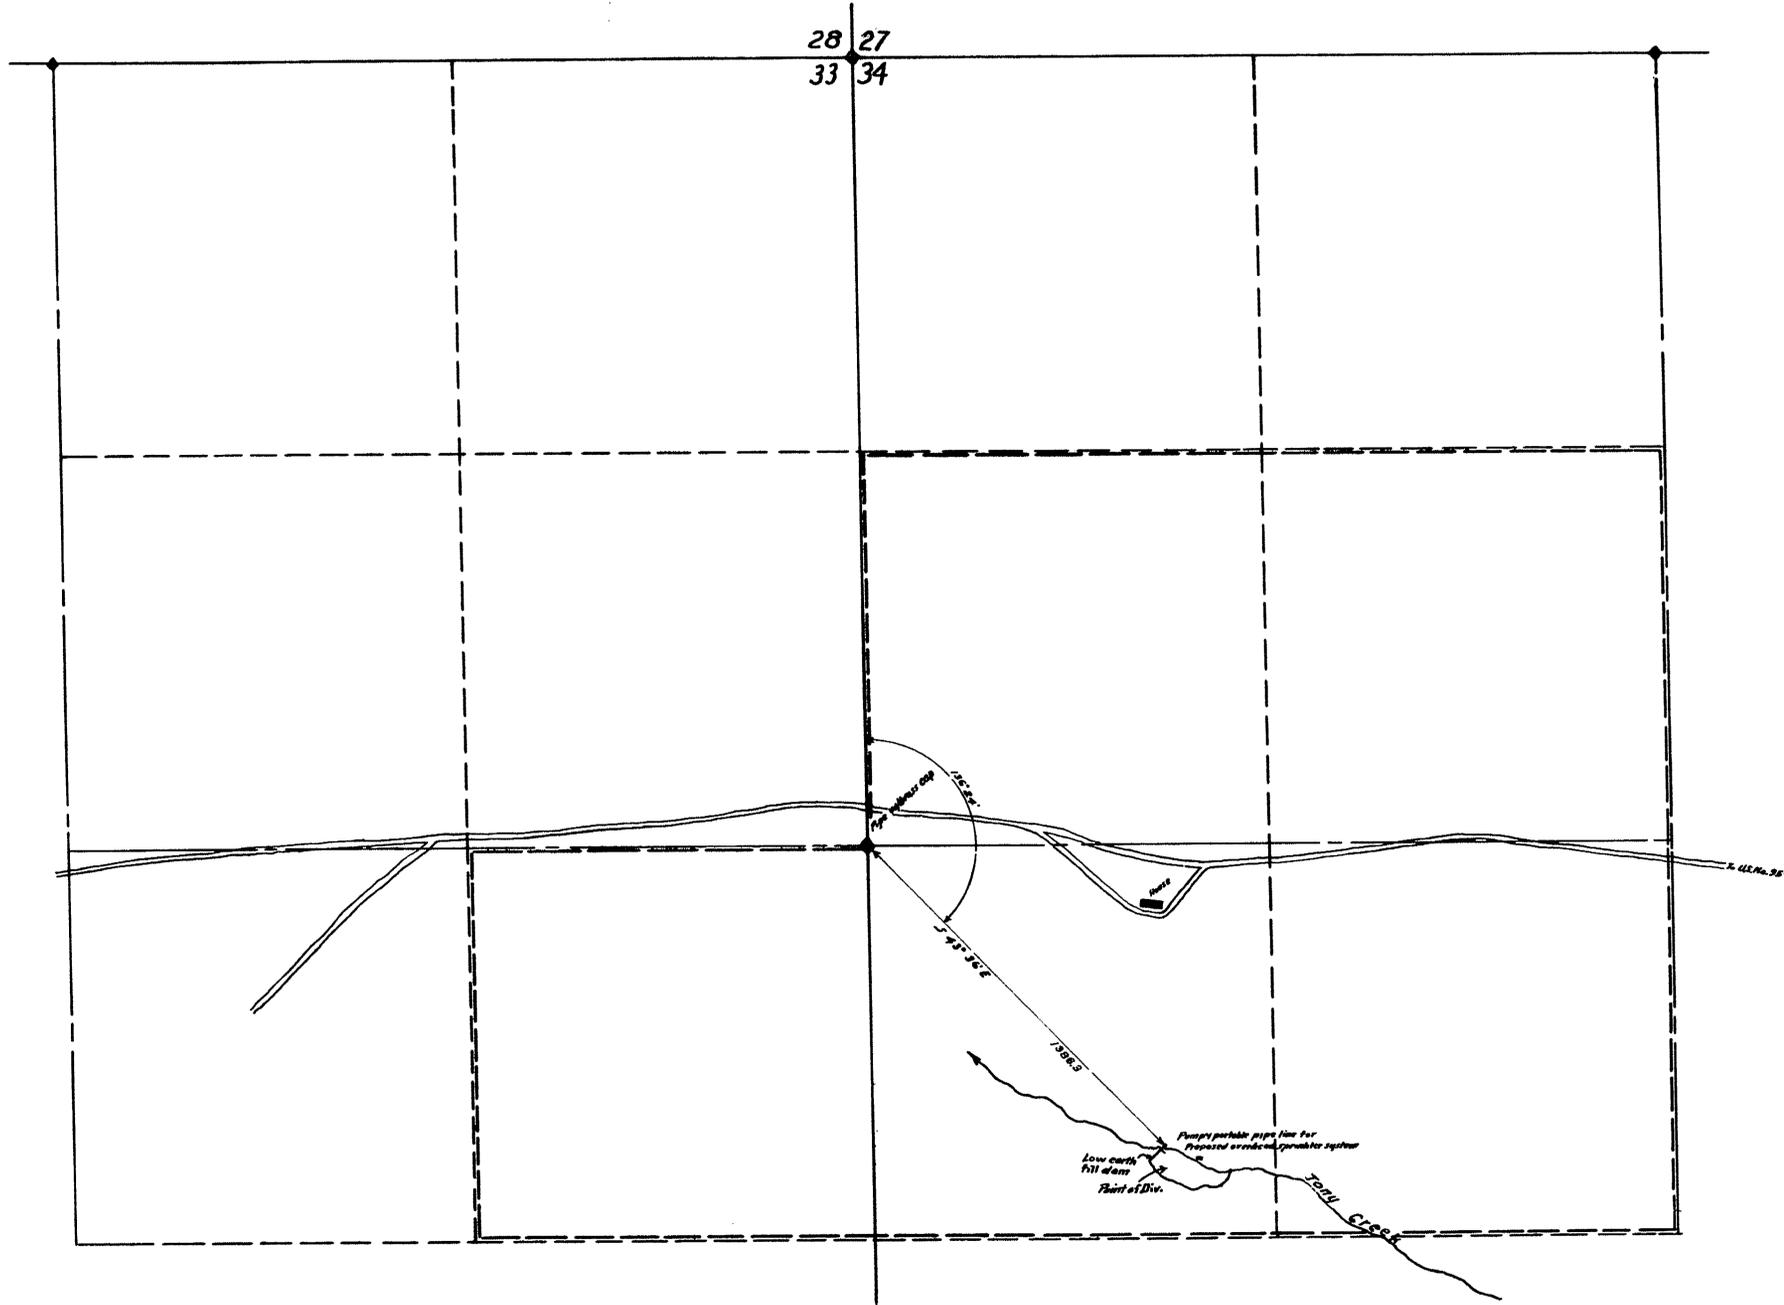

STATE OF NEVADA }
COUNTY OF HUMBOLDT } SS

I, W.A. Wentz, being first duly sworn, depose and say that this map, consisting of one sheet, has been correctly drawn to the designated scale from field notes of a survey made by me between the 22nd day of June and the 23rd day of June, 1956; that it truly and correctly represents the proposed location and extent of the works used to divert water from Tarry Creek in Humboldt County, by W.A. Roof, Jr., for irrigation purposes. That the proposed point of diversion, the approximate location and size of the diverting channel, all reservoirs or basins, the location and names of all other works which will cross or connect with the proposed works, and the boundary of all lands, showing 40-acre subdivisions the areas proposed to be irrigated, are fully and correctly designated thereon.


W.A. Wentz
STATE WATER RIGHTS SURVEYOR

Subscribed and sworn to before me this 25th day of June, 1956

Francis Bell
COUNTY CLERK - HUMBOLDT COUNTY

Scale 1 in. = 300 ft.

FILED
JUN 27 1956
STATE ENGINEER'S OFFICE

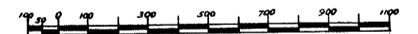

MAP

TO ACCOMPANY APPLICATION TO APPROPRIATE WATER FOR IRRIGATION BY W.A. ROOF, JR. FROM TARRY CREEK

OFFICE
ENGINEER

JUN 17 AM 8 04

W.A. Wentz - Civil Engr.

R.P.E. No. 58

June 25, 1956

15887