


STATE OF NEVADA }  
 COUNTY OF ESMERALDA } SS.


I, Harry H. Hughes, being first duly sworn, depose and say that this map, consisting of one sheet, has been correctly drawn to the designated scale from field notes of a survey made by me (or under my supervision and direction) between the 26th day of Jan. and the 27th day of Jan., 1957; that it truly and correctly represents the proposed location and extent of the works used to divert water from an underground source, in Nye County, by John I. Hare, for irrigation and domestic purposes. That the proposed point of diversion, the approximate location and size of the diverting channel, all reservoirs or basins, the location and names of all other works which will cross or connect with the proposed works, and the boundary of all lands, showing by 40-acre subdivisions the areas proposed to be irrigated, are fully and correctly designated thereon.

*Harry H. Hughes*  
 State Water Right Surveyor

Subscribed and sworn to before me  
 this 1st day of Feb 1957  
*Francis A. Carlson*  
 Notary Public in and for Esmeralda County, Nevada  
My Comm. Expires 12/31/59

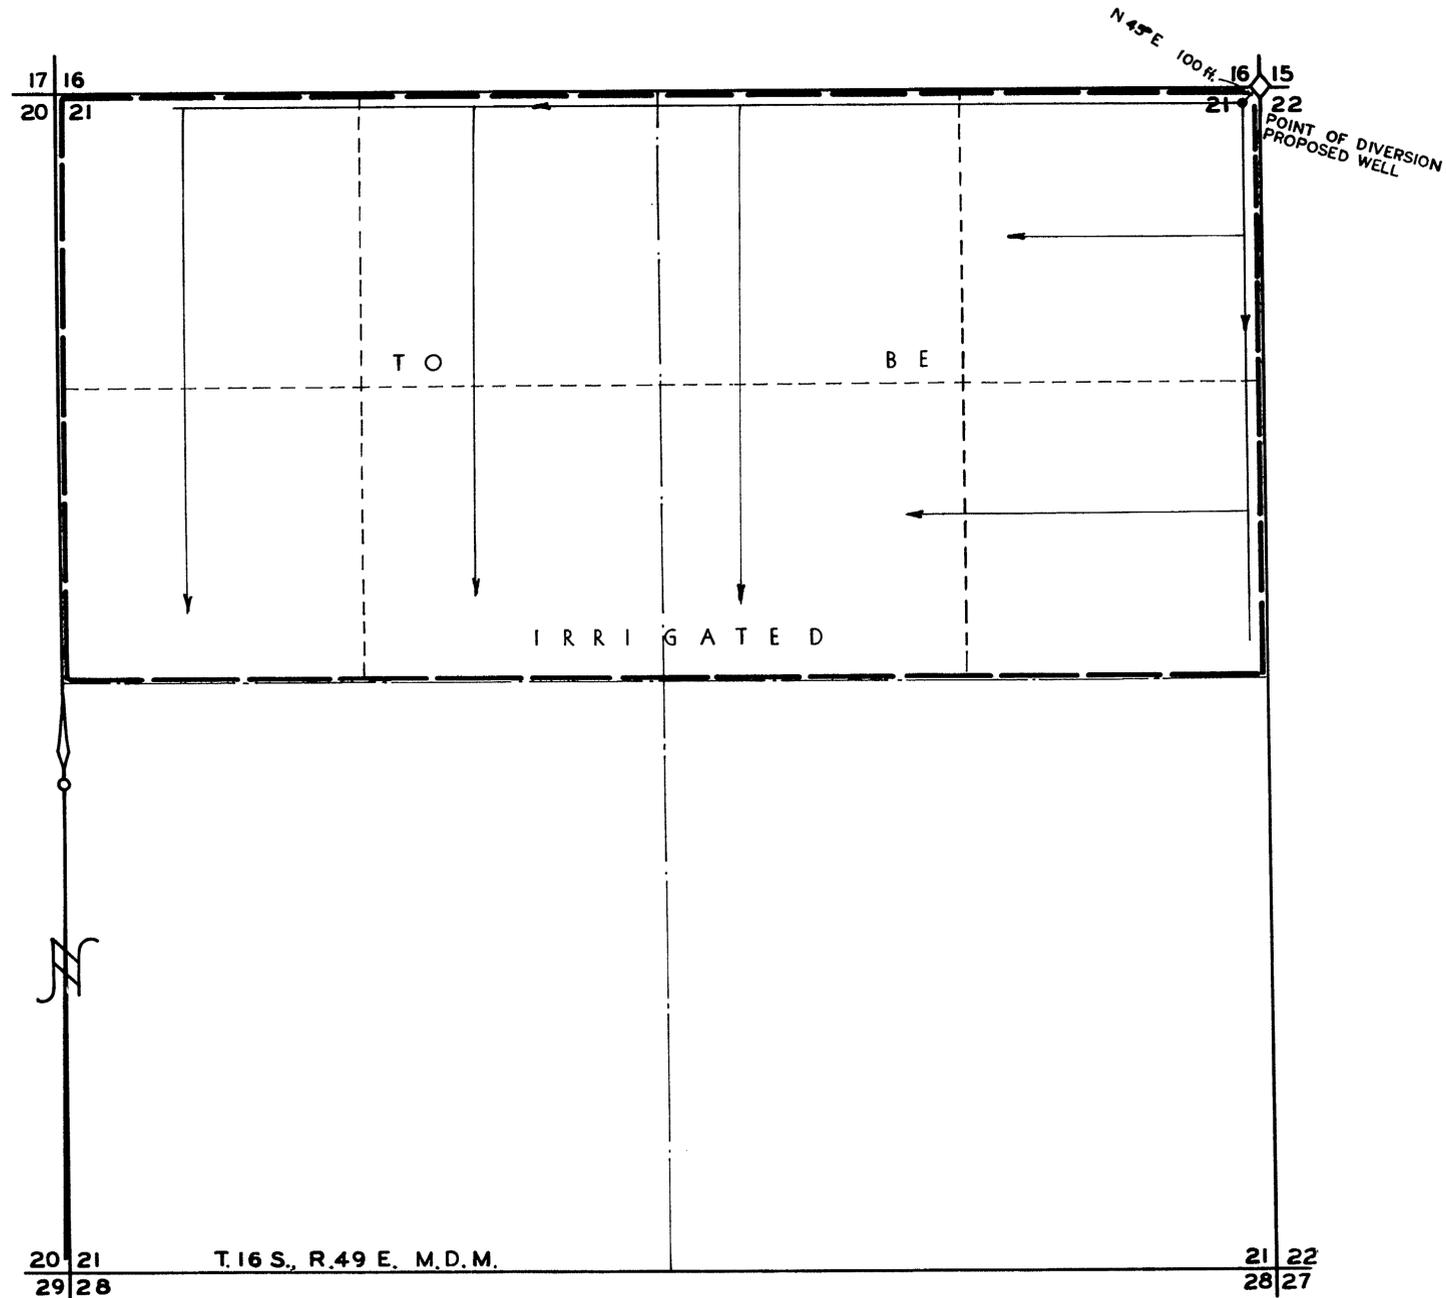

SCALE 1 in = 400 ft.

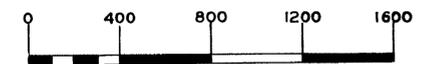

FILED  
 FEB 4 1957  
 COUNTY CLERK, NEVADA

MAP TO ACCOMPANY  
 APPLICATION TO APPROPRIATE WATER  
 FOR  
 IRRIGATION & DOMESTIC  
 BY  
 JOHN I. HARE  
 FROM  
 UNDERGROUND SOURCE

19554

19554 File Under 15894