



NW1/4, NW1/4, SEC. 2, T. 22S. R. 61 E., M.D.B. & M.

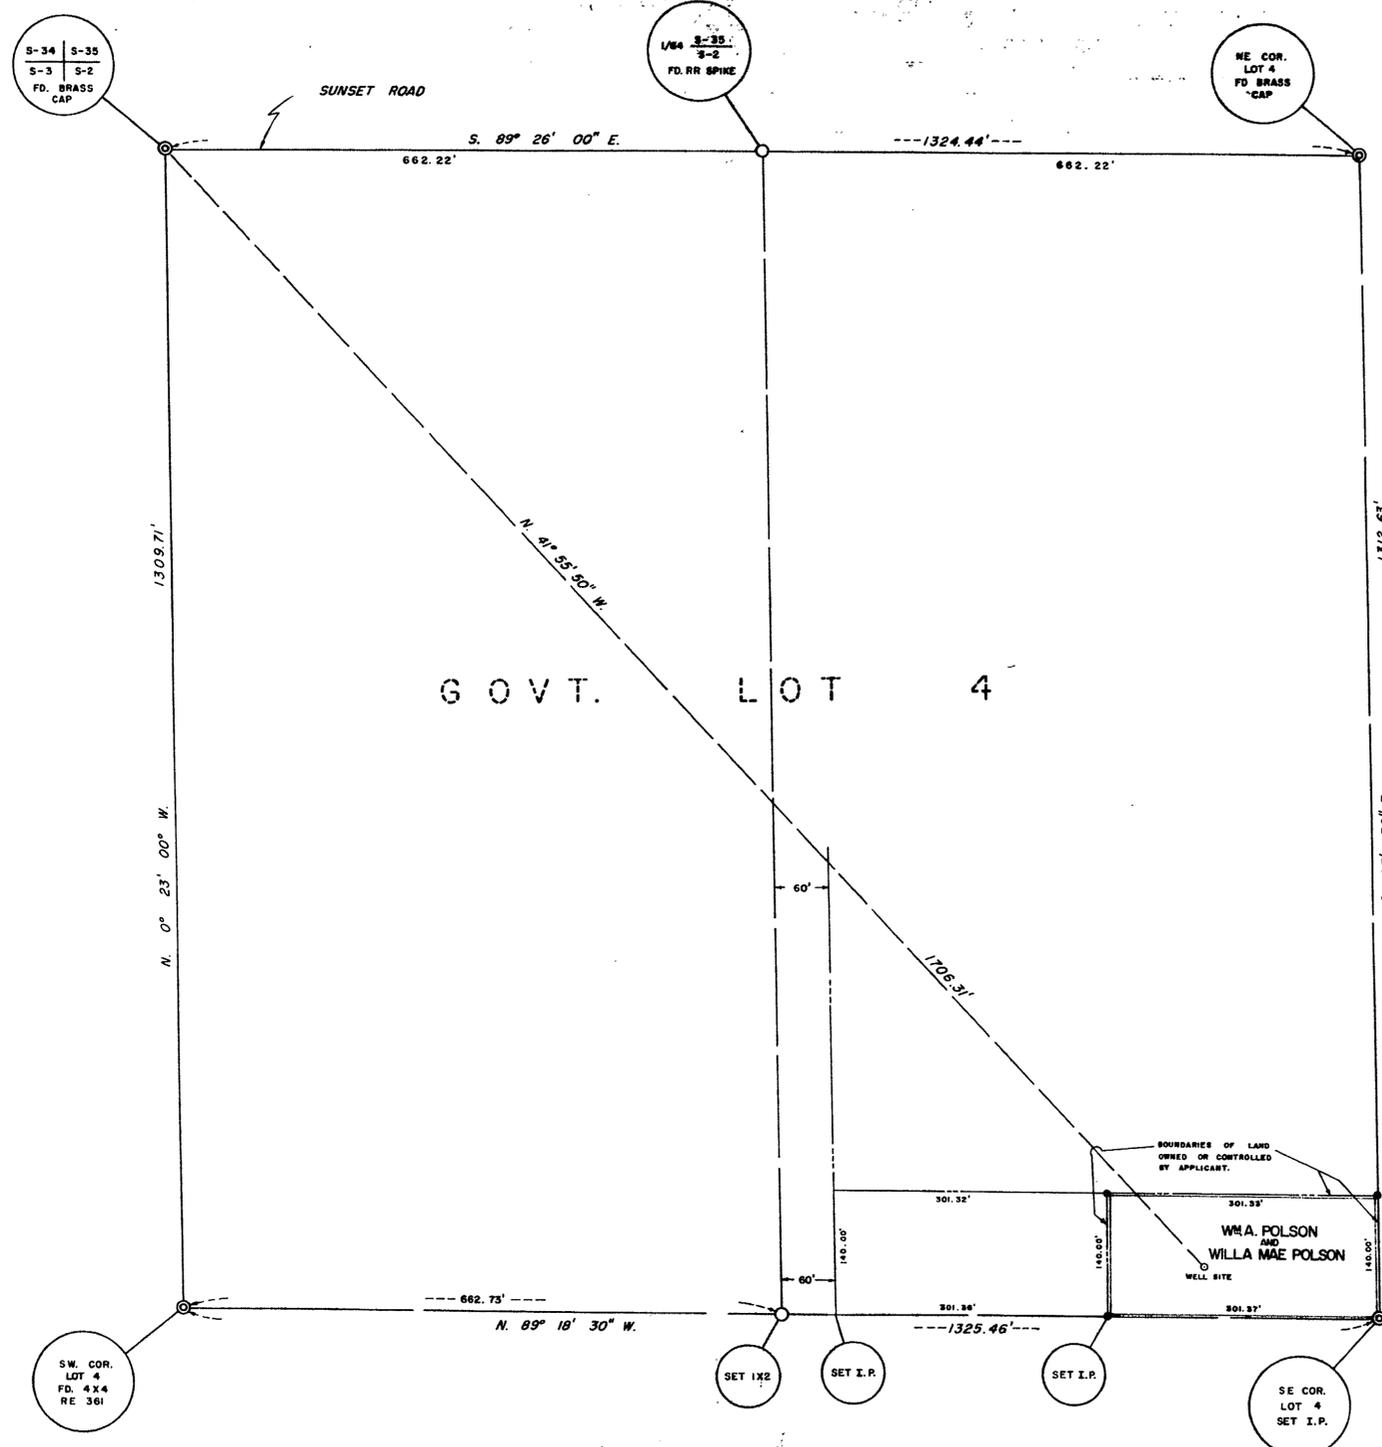

POINT OF DIVERSION, NW1/4, NW1/4

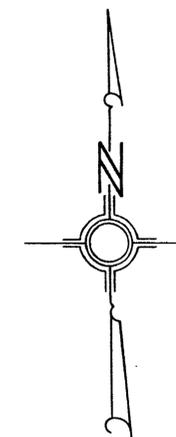

— L E G E N D —

BASIS OF BEARING: SUNSET ROAD, S. 89° 26' 00" E. (RECORDED)

SCALE IN FEET



STATE OF NEVADA }  
 COUNTY OF CLARK }  
 I, L.E. TYSON, BEING FIRST DULY SWORN, DEPOSE AND SAY THAT THIS MAP, CONSISTING OF ONE SHEET, HAS BEEN CORRECTLY DRAWN TO THE DESIGNATED SCALE FROM FIELD NOTES OF A SURVEY MADE UNDER MY SUPERVISION AND DIRECTION ON THE 2<sup>ND</sup> DAY OF DECEMBER, 1954, THAT IT TRULY AND CORRECTLY REPRESENTS THE PROPOSED LOCATION AND EXTENT OF THE WORKS USED TO DIVERT WATER FROM LAS VEGAS ARTESIAN BASIN, IN CLARK COUNTY, BY WILLIAM A. POLSON AND WILLA MAE POLSON, FOR QUASI-MUNICIPAL USE AND THE BOUNDARIES OF THE LANDS EMBODIED IN THE TRACT OWNED OR CONTROLLED BY THE APPLICANT, AND UPON WHICH IT IS PROPOSED TO USE THE WATER APPLIED FOR, AND ARE FULLY AND CORRECTLY DESIGNATED THEREON.

*L.E. Tyson*  
 STATE WATER RIGHT SURVEYOR

SUBSCRIBED AND SWORN TO BEFORE ME THIS 10<sup>th</sup> DAY OF Dec, 1954

*Helen Herr*

NOTARY PUBLIC IN AND FOR CLARK COUNTY, NEVADA

MY COMMISSION EXPIRES Nov 12, 1956

SE 1/4 NW 1/4 NW 1/4

Certificate No. 4759 Issued Aug 6, 1958

FILED  
 DEC 16, 1954  
 STATE ENGINEER'S OFFICE

OFFICE  
 STATE ENGINEER  
 DEC 16 1954  
 RECEIVED  
 M.S.

MAP TO ACCOMPANY  
 APPLICATION  
 FOR  
 QUASI-MUNICIPAL USE  
 BY  
 WM. A. POLSON  
 AND  
 WILLA MAE POLSON  
 FROM  
 LAS VEGAS ARTESIAN BASIN