
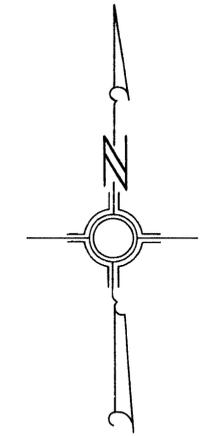


NW1/4, NW1/4, SEC. 2, T. 22 S. R. 61 E., M. D. B. & M.

POINT OF DIVERSION, NW1/4, NW1/4

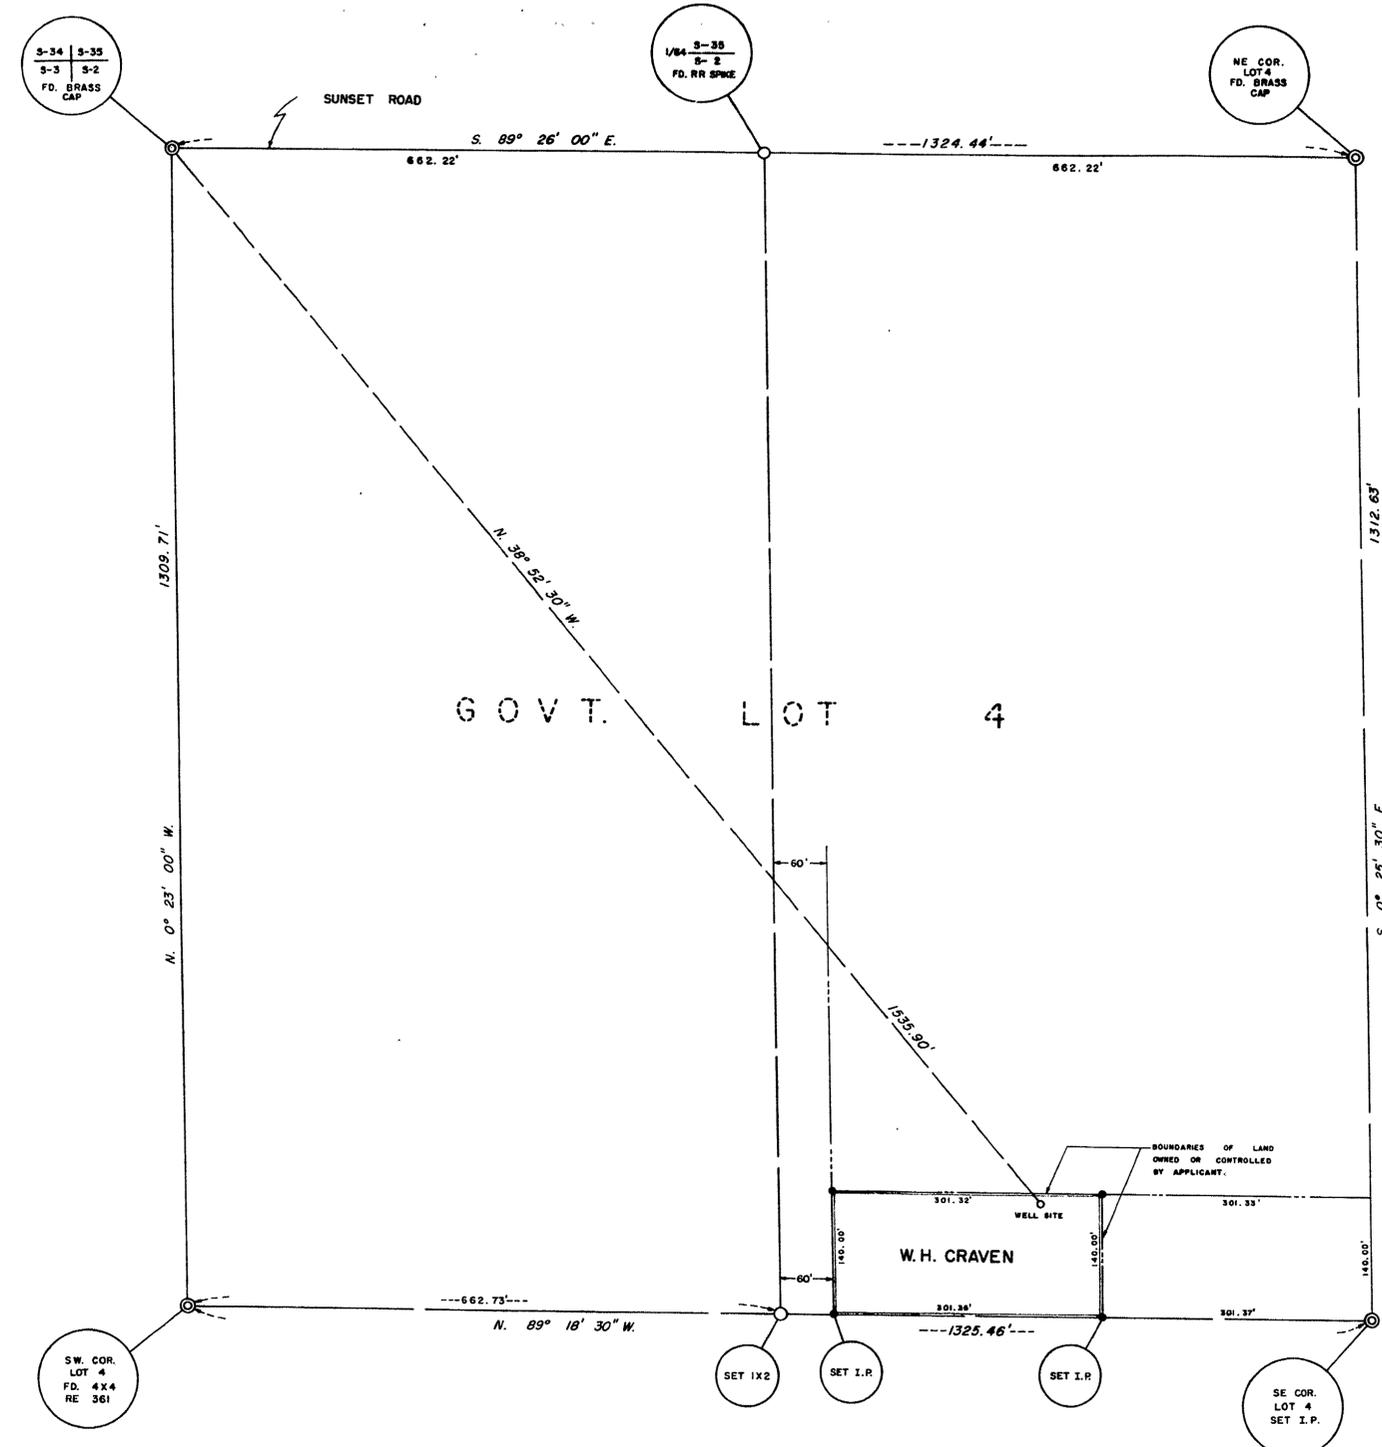

LEGEND

BASIS OF BEARING: SUNSET ROAD, S. 89° 26' 00" E. (RECORDED)

SCALE IN FEET



STATE OF NEVADA }
COUNTY OF CLARK } ss

I, L. E. TYSON, BEING FIRST DULY SWORN, DEPOSE AND SAY THAT THIS MAP, CONSISTING OF ONE SHEET, HAS BEEN CORRECTLY DRAWN TO THE DESIGNATED SCALE FROM FIELD NOTES OF A SURVEY MADE UNDER MY SUPERVISION AND DIRECTION ON THE 2ND DAY OF DECEMBER, 1954, THAT IT TRULY AND CORRECTLY REPRESENTS THE PROPOSED LOCATION AND EXTENT OF THE WORKS USED TO DIVERT WATER FROM LAS VEGAS ARTESIAN BASIN, IN CLARK COUNTY, BY W. H. CRAVEN FOR QUASI-MUNICIPAL USE AND THE BOUNDARIES OF THE LANDS EMBODIED IN THE TRACT OWNED OR CONTROLLED BY THE APPLICANT, AND UPON WHICH IT IS PROPOSED TO USE THE WATER APPLIED FOR, AND ARE FULLY AND CORRECTLY DESIGNATED THEREON.

L. E. Tyson
STATE WATER RIGHT SURVEYOR

SUBSCRIBED AND SWORN TO BEFORE ME THIS 10th DAY OF Dec, 1954

Helean Herr

NOTARY PUBLIC IN AND FOR CLARK COUNTY, NEVADA

MY COMMISSION EXPIRES Nov 12, 1956

CERTIFICATE No. [REDACTED] ISSUED [REDACTED]

FILED
Dec. 16, 1954
STATE ENGINEER'S OFFICE

OFFICE STATE ENGINEER
RECEIVED
DEC 19 1954

MAP TO ACCOMPANY APPLICATION FOR QUASI-MUNICIPAL USE BY W. H. CRAVEN FROM LAS VEGAS ARTESIAN BASIN

15904