

T. 22 N. - R. 20 E.

State of Nevada  
County of Washoe



ss.

I, ROBERT F. GUINN, being first duly sworn, depose and say that this map has been correctly drawn to the designated scale from field notes of a survey made by me between the 17th day of December and the 18th day of December, 1954, that it truly and correctly represents the location and extent of the works to be used to divert water from Coyote Springs in Washoe County by IRA G. BLUNDELL for stockwatering & domestic purposes under application No. 15922. That the point of diversion, the location of the diverting device, the location and extent of lands owned or controlled by the applicant upon which water applied for under application No. 15922 is to be used, together with the area and kind of culture in each 40-acre subdivision, and the location and names of all other works or streams which are crossed by or connected with said works are fully and correctly designated thereon.

*Robert F. Guinn*  
State Water Right Surveyor

Subscribed and sworn to before me this 27<sup>th</sup> day of January, 1955.

*Robert F. Guinn*  
Notary Public in and for Washoe County, Nevada.  
My commission expires July 6, 1957.

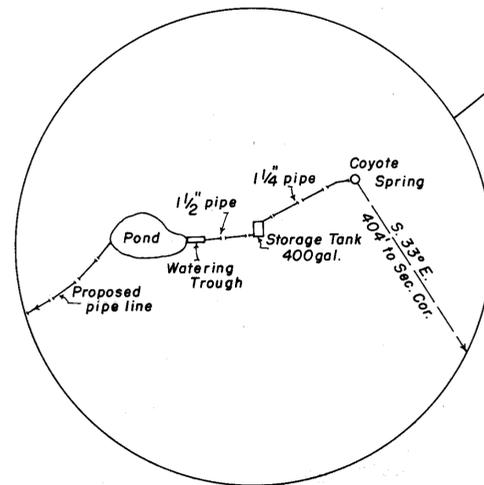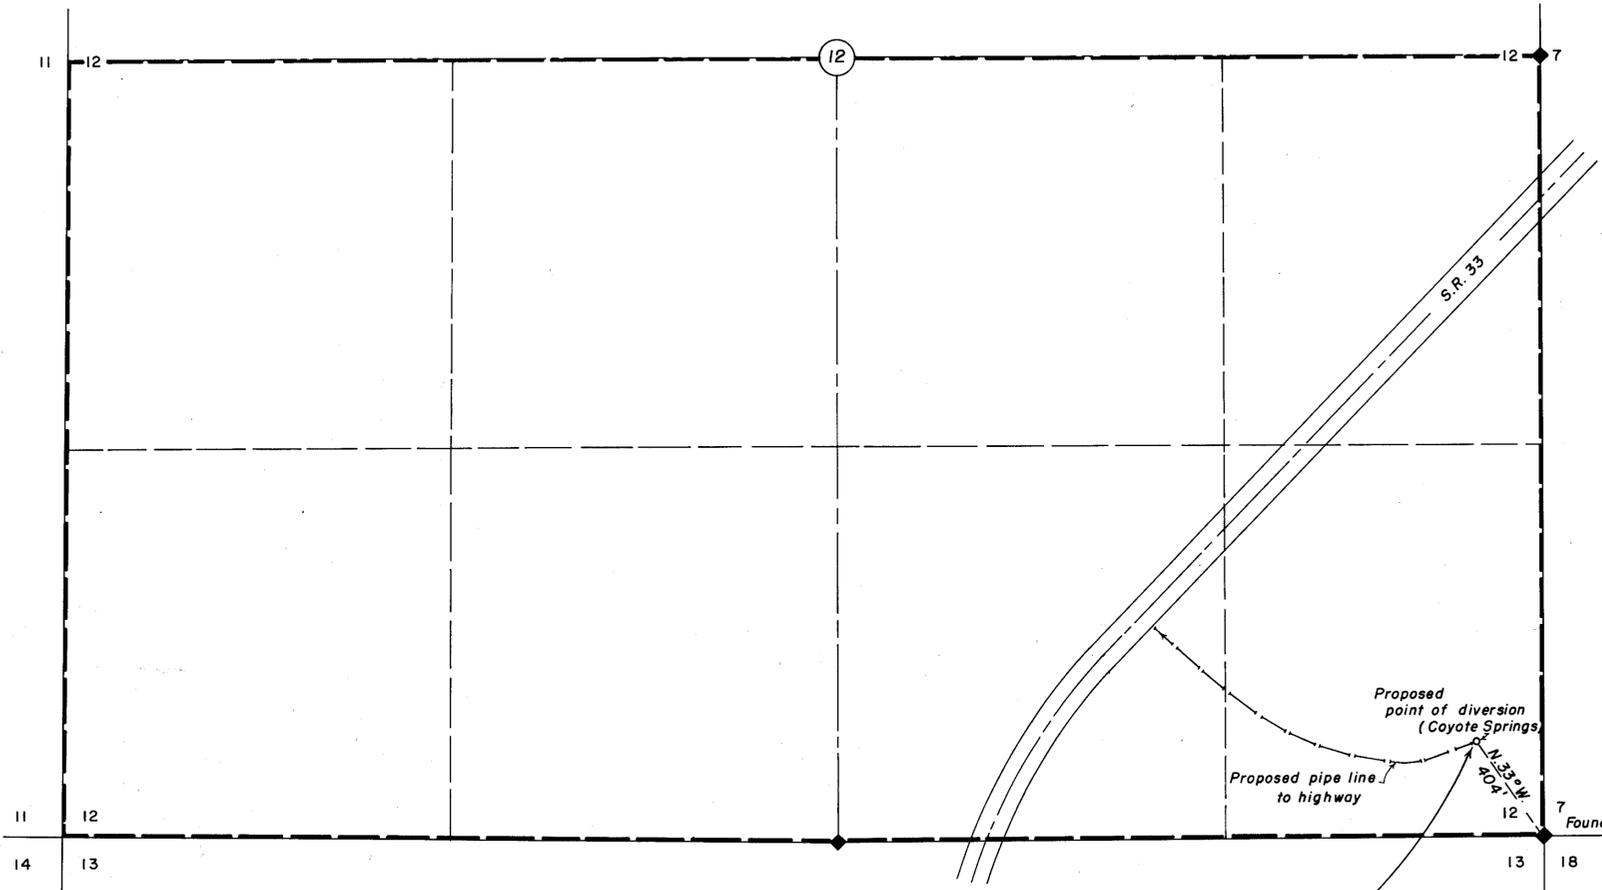

DETAIL AT SPRING  
SCALE - 1" = 50'

CERTIFICATE No. 5226 ISSUED 12/12, 1961

FILED  
JAN. 27, 1955  
STATE ENGINEER'S OFFICE

OFFICE  
STATE ENGINEER  
JAN 27 1955  
RECEIVED  
AND

SCALE - 1" = 300'  
300 150 0 300 600 900

MAP TO ACCOMPANY  
APPLICATION No. 15922 BY  
IRA G. BLUNDELL  
TO APPROPRIATE WATER FROM  
COYOTE SPRINGS  
IN WASHOE COUNTY

15922 75472 15922