
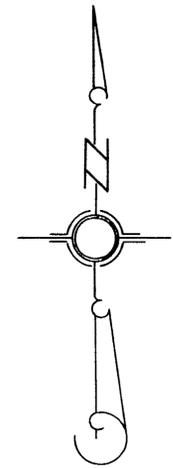


NW1/4, SEC. 35, T.20S., R.61E., M.D.B.&M.

POINT OF DIVERSION, SW1/4, NW1/4

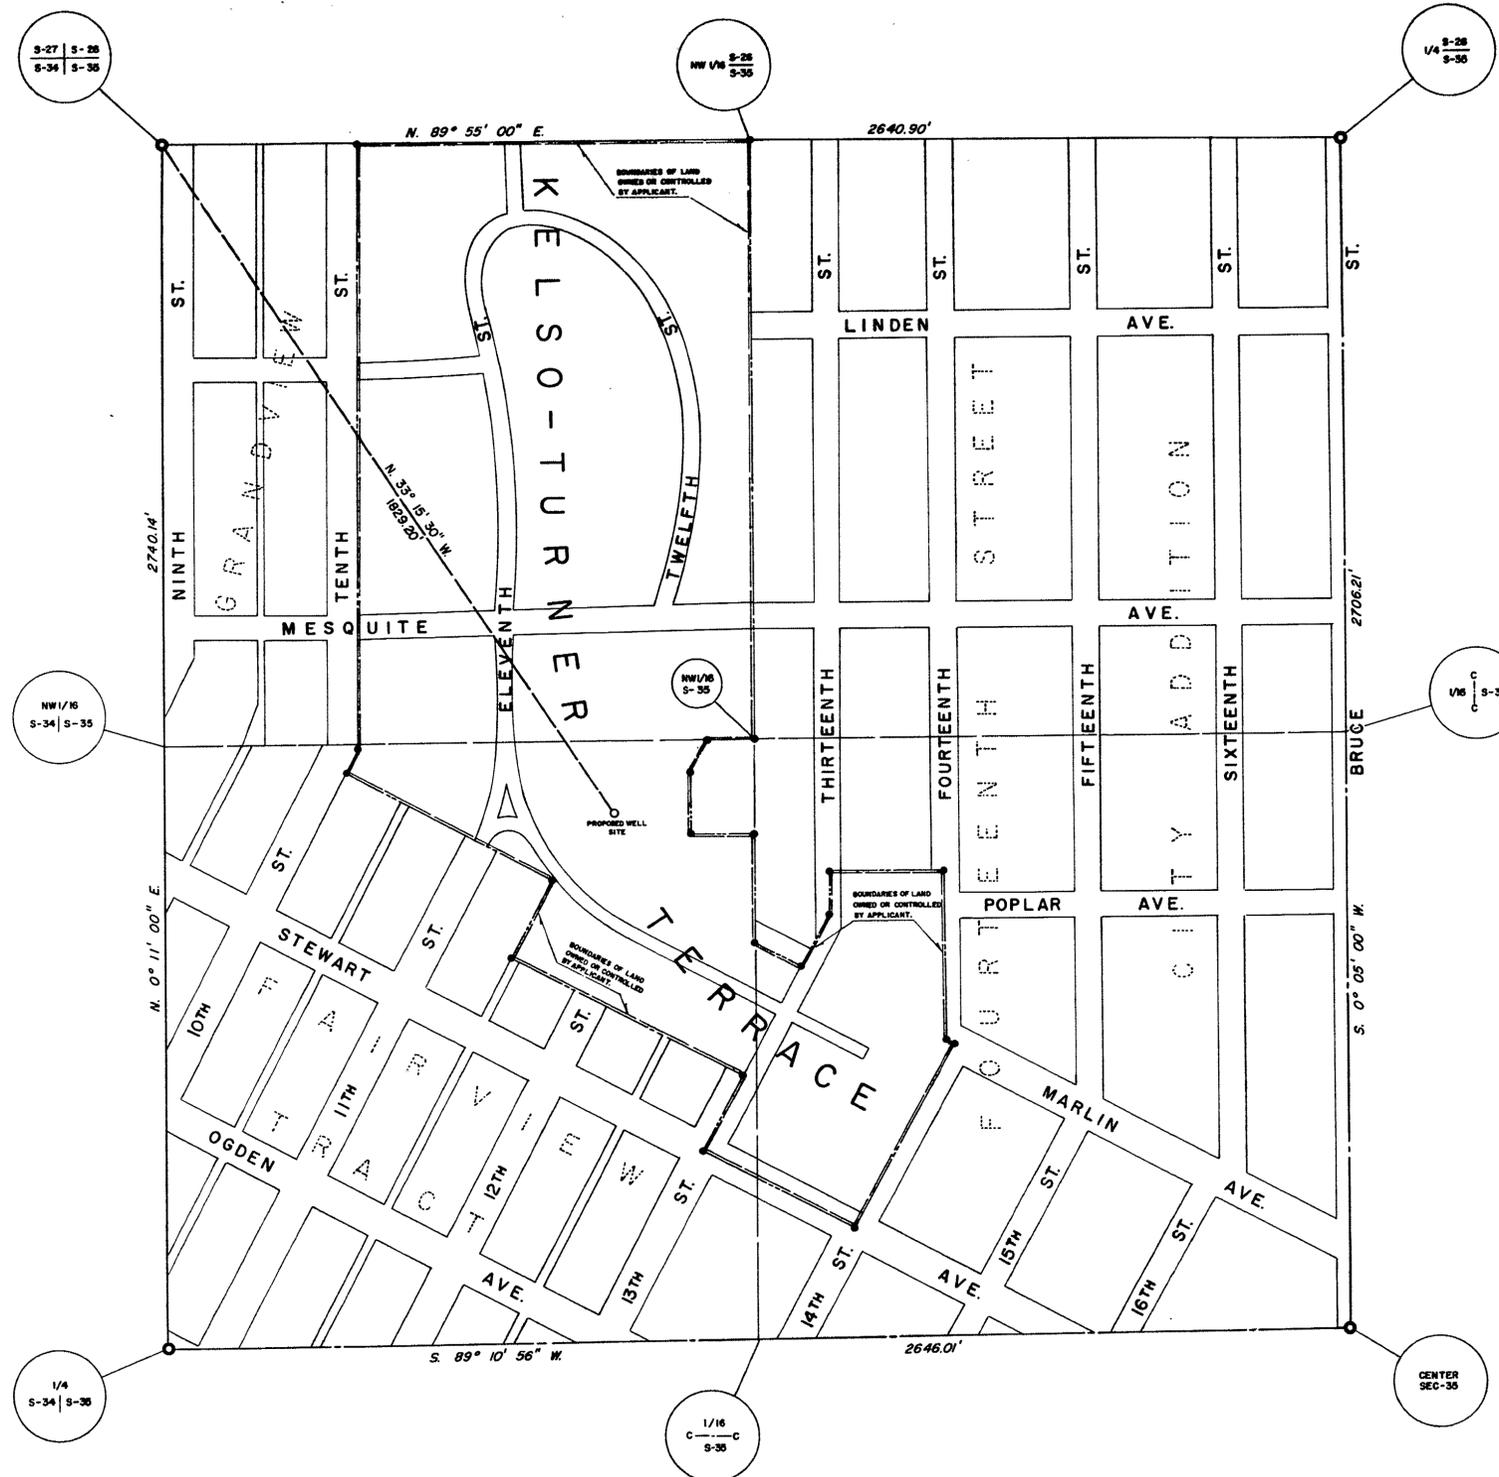

— LEGEND —

BASIS OF BEARING: (N. 89° 55' 00\"/>

NOTE: PLACE OF USE IS IN THREE 40-ACRE PARCELS: NW1/4 NW1/4; SW1/4 NW1/4; & SE1/4 NW1/4.

SCALE IN FEET



STATE OF NEVADA }
COUNTY OF CLARK } SS

I, L.E. TYSON, BEING FIRST DULY SWORN, DEPOSE AND SAY THAT THIS MAP, CONSISTING OF ONE SHEET, HAS BEEN CORRECTLY DRAWN TO THE DESIGNATED SCALE FROM FIELD NOTES OF A SURVEY MADE UNDER MY SUPERVISION AND DIRECTION ON THE 9TH DAY OF DECEMBER, 1954, THAT IT TRULY AND CORRECTLY REPRESENTS THE PROPOSED LOCATION AND EXTENT OF THE WORKS USED TO DIVERT WATER FROM LAS VEGAS ARTESIAN BASIN, IN CLARK COUNTY BY THE LAS VEGAS HOUSING AUTHORITY, FOR QUASI-MUNICIPAL USE AND THE BOUNDARIES OF THE LANDS EMBODIED IN THE TRACT OWNED OR CONTROLLED BY THE APPLICANT, AND UPON WHICH IT IS PROPOSED TO USE THE WATER APPLIED FOR, AND ARE FULLY AND CORRECTLY DESIGNATED THEREON.

L.E. Tyson
STATE WATER RIGHT SURVEYOR

SUBSCRIBED AND SWORN TO BEFORE ME THIS 13th DAY OF Dec., 1954

Helen Herr
NOTARY PUBLIC IN AND FOR CLARK COUNTY, NEVADA
MY COMMISSION EXPIRES Nov. 12, 1956

MAP TO ACCOMPANY
APPLICATION
FOR
QUASI-MUNICIPAL USE
BY
LAS VEGAS HOUSING AUTHORITY
FROM
LAS VEGAS ARTESIAN BASIN

FILED
DEC. 27, 1954
STATE ENGINEER'S OFFICE

OFFICE
STATE ENGINEER
DEC 27 54
RECEIVED
ANG.

15923

15923