

DETAIL OF RESERVOIR SITE

SCALE 1" = 100'  
CONTOUR INTERVAL = 5'


STATE OF NEVADA }  
COUNTY OF ELKO }

I, W. H. Sattelmeyer, being first duly sworn, depose and say that this map, consisting of one sheet, has been correctly drawn to the designated scale from field notes of a survey made by me on the 8<sup>th</sup> day of December 1954; that it truly and correctly represents the proposed location and extent of the works used to divert water from Dollie Creek in Elko County by S. J. Perkins for Storage Purposes. That the proposed point of diversion, the approximate location and size of the diverting channel, all reservoirs or basins, with the proposed works, and the boundary of all lands, showing by 40-acre subdivisions the area proposed to be irrigated, are fully and correctly designated thereon.

*W. H. Sattelmeyer*  
State Water Right Surveyor

Subscribed and sworn to before me this 10th day of January 1955.


*Esther L. Carey*  
Notary Public in and for  
Elko County, Nevada

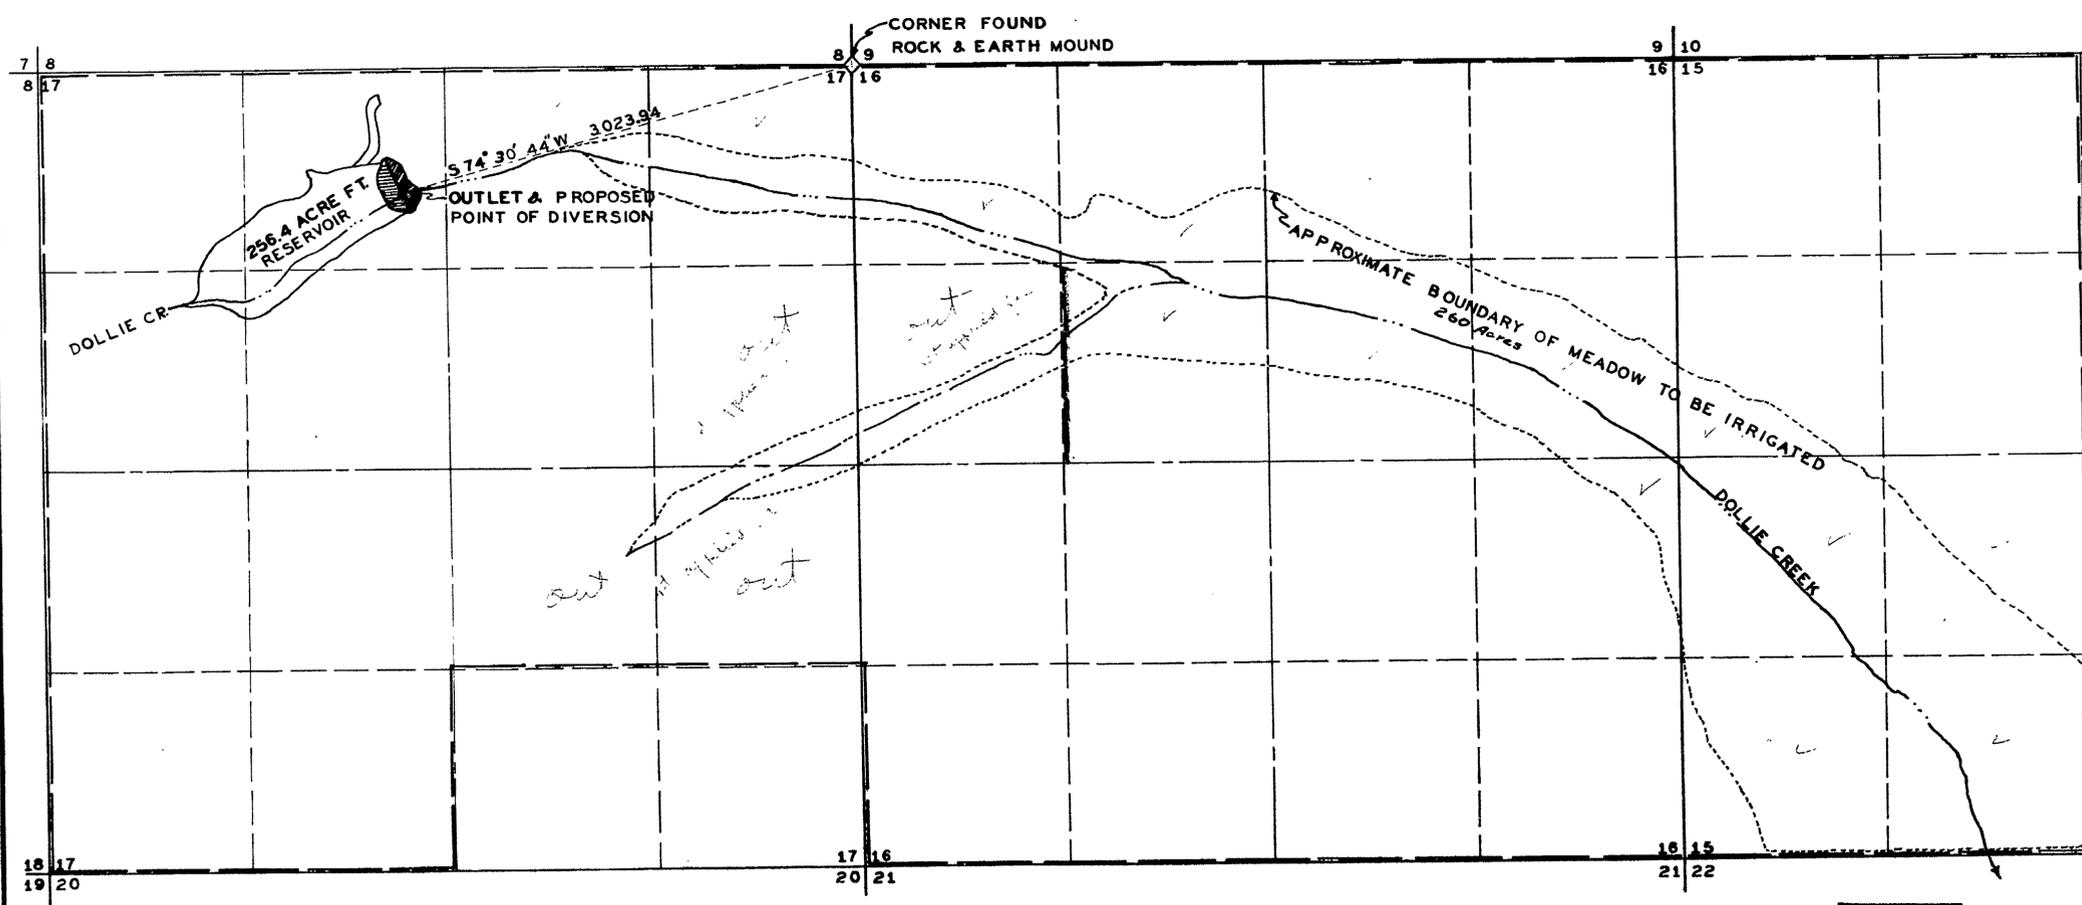

T. 43N., R. 57E., M.D.B. & M.



BASIS OF BEARING VARIATION 17° 30' E

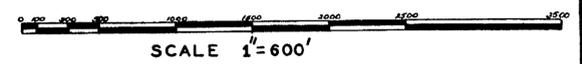

SCALE 1" = 600'

FILED  
JAN. 17, 1955  
STATE ENGINEER'S OFFICE

STATE ENGINEER  
JAN 17 1955  
RECEIVED

MAP  
TO ACCOMPANY APPLICATION  
TO APPROPRIATE WATER  
FOR STORAGE PURPOSES  
BY S. J. PERKINS  
FROM DOLLIE CREEK  
IN ELKO COUNTY

See also X-19, 1955 See annex Jan 22, 1955

15174

15974