


SEC 10, T. 6 N. R. 66E, M.D.B. & M.

POINT OF DIVERSION, NW1/4, SW1/4

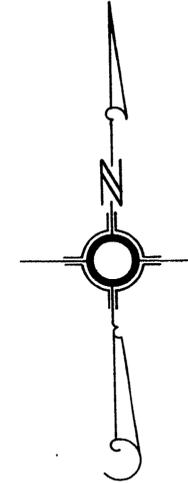

LEGEND

BASIS OF BEARING: (S. 0° 05' W.) WEST LINE SEC. 10, T. 6 N., R. 66E., M. D.B. & M.

SCALE IN FEET



STATE OF NEVADA } ss  
COUNTY OF CLARK }


I, L. E. TYSON, BEING FIRST DULY SWORN, DEPOSE AND SAY THAT THIS MAP, CONSISTING OF ONE SHEET, HAS BEEN CORRECTLY DRAWN TO THE DESIGNATED SCALE FROM FIELD NOTES OF A SURVEY MADE UNDER MY SUPERVISION AND DIRECTION ON THE 2ND DAY OF AUGUST, 1956, THAT IT TRULY AND CORRECTLY REPRESENTS THE PROPOSED LOCATION AND EXTENT OF THE WORKS USED TO DIVERT WATER FROM LAKE VALLEY AREA, LINCOLN COUNTY, NEVADA, BY MARY LEONA LUDWIG FOR IRRIGATION USE AND THE BOUNDARIES OF THE LANDS EMBODIED IN THE TRACT OWNED OR CONTROLLED BY THE APPLICANT, AND UPON WHICH IT IS PROPOSED TO USE THE WATER APPLIED FOR, AND ARE FULLY AND CORRECTLY DESIGNATED THEREON.

*L. E. Tyson*  
STATE WATER RIGHT SURVEYOR

SUBSCRIBED AND SWORN TO BEFORE ME THIS 2<sup>nd</sup> DAY OF August, 1956.

Claude R. McKeelan  
NOTARY PUBLIC IN AND FOR CLARK COUNTY, NEVADA

MY COMMISSION EXPIRES June 12, 1960

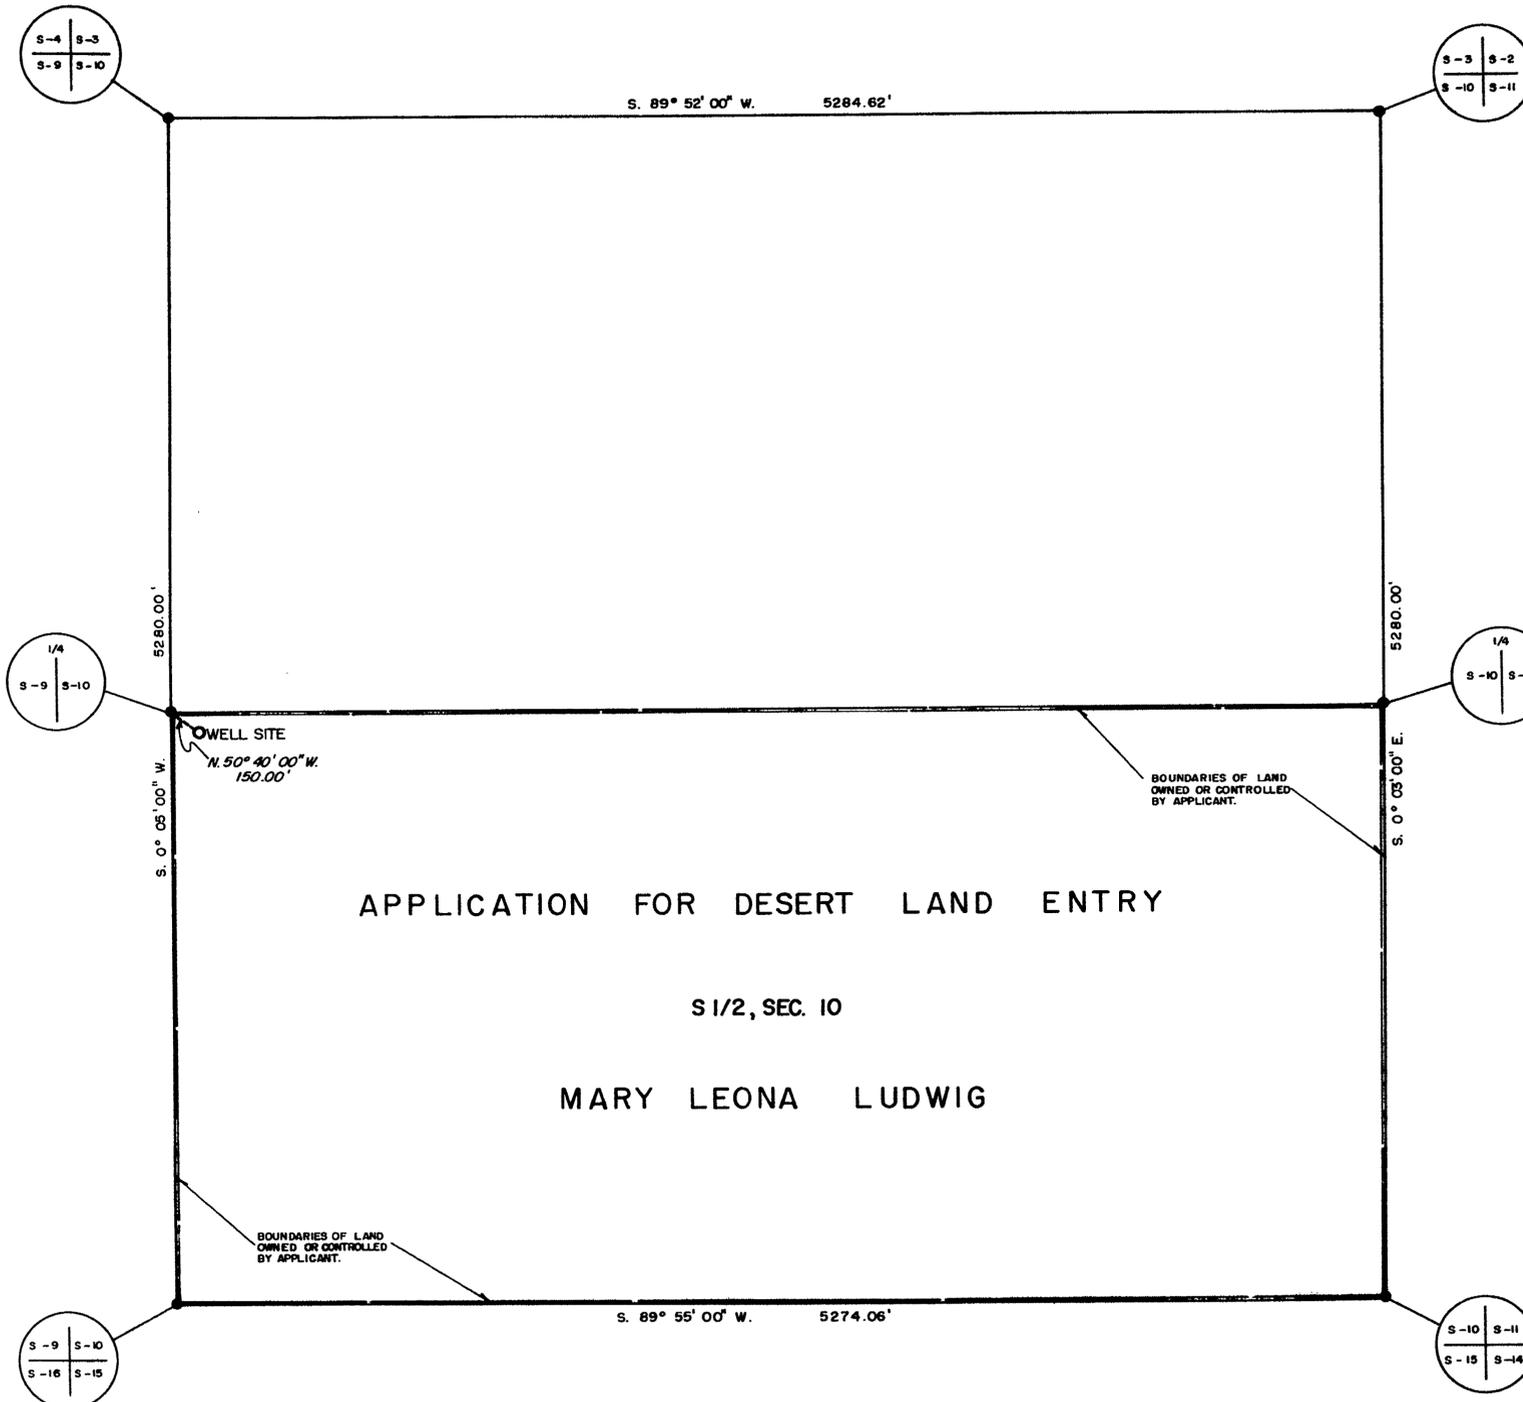

APPLICATION FOR DESERT LAND ENTRY

S 1/2, SEC. 10

MARY LEONA LUDWIG

FILED  
AUG 3 1956  
STATE ENGINEER'S OFFICE  
OFFICE  
ENGINEER

1956 AUG 8 AM 9:56

MAP TO ACCOMPANY  
APPLICATION  
FOR  
IRRIGATION USE  
BY  
MARY LEONA LUDWIG  
FROM  
LAKE VALLEY AREA

15987