

STATE OF NEVADA
COUNTY OF NYE

} SS.


I, Harry H. Hughes, being first duly sworn, depose and say that this map, consisting of one sheet, has been correctly drawn to the designated scale from field notes of a survey made by me (or under my supervision and direction) between the 8th day of March and the 9th day of March, 1957; that it truly and correctly represents the proposed location and extent of the works used to divert water from an underground source, in Nye County, by Lawson A. Battles, for irrigation and domestic purposes. That the proposed point of diversion, the approximate location and size of the diverting channel, all reservoirs or basins, the location and names of all other works which will cross or connect with the proposed works, and the boundary of all lands, showing by 40-acre subdivisions the areas proposed to be irrigated, are fully and correctly designated thereon.

Harry H. Hughes
State Water Right Surveyor

Subscribed and sworn to before me
this 11th day of Mar. 1957

[Signature]
Notary Public in and for Nye County, Nevada

April 6

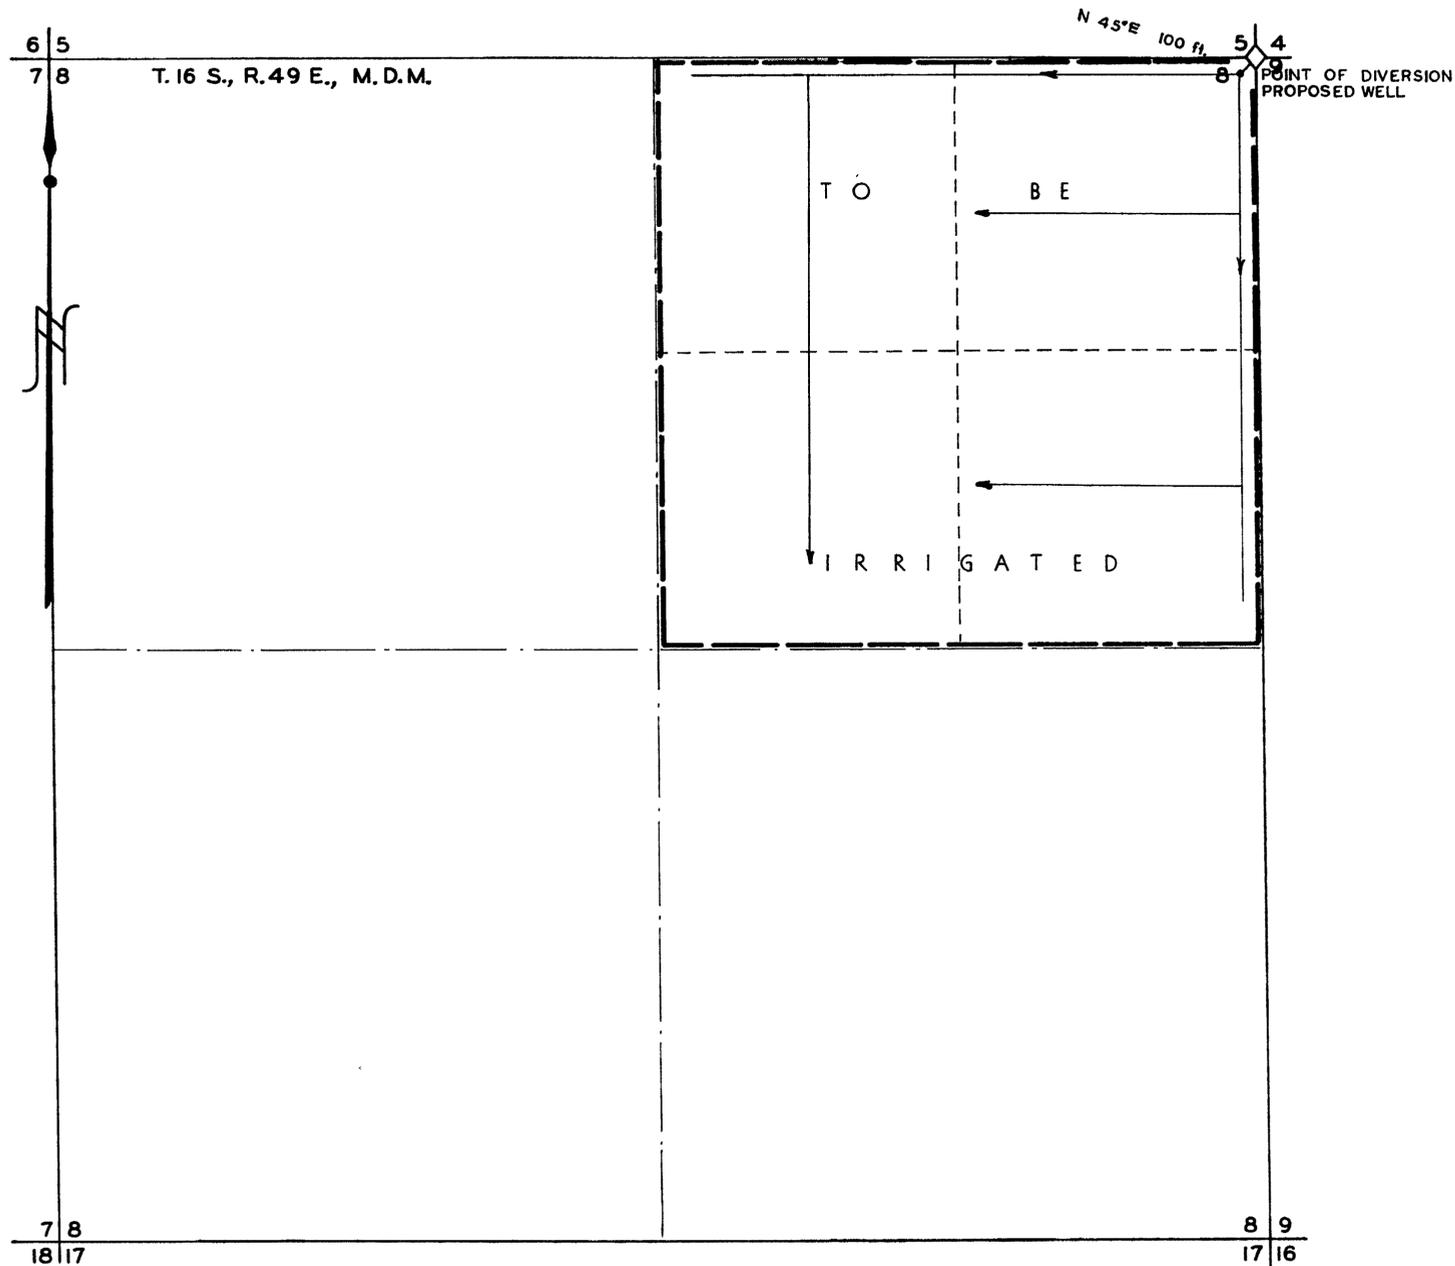

SCALE 1 in. = 400 ft.



FILED
MAR 12 1957
STATE ENGINEER'S OFFICE

MAP TO ACCOMPANY
APPLICATION TO APPROPRIATE WATER
FOR
IRRIGATION & DOMESTIC
BY
LAWSON A. BATTLES
FROM
UNDERGROUND SOURCE

16030