


T. 14 N., R. 26 E.

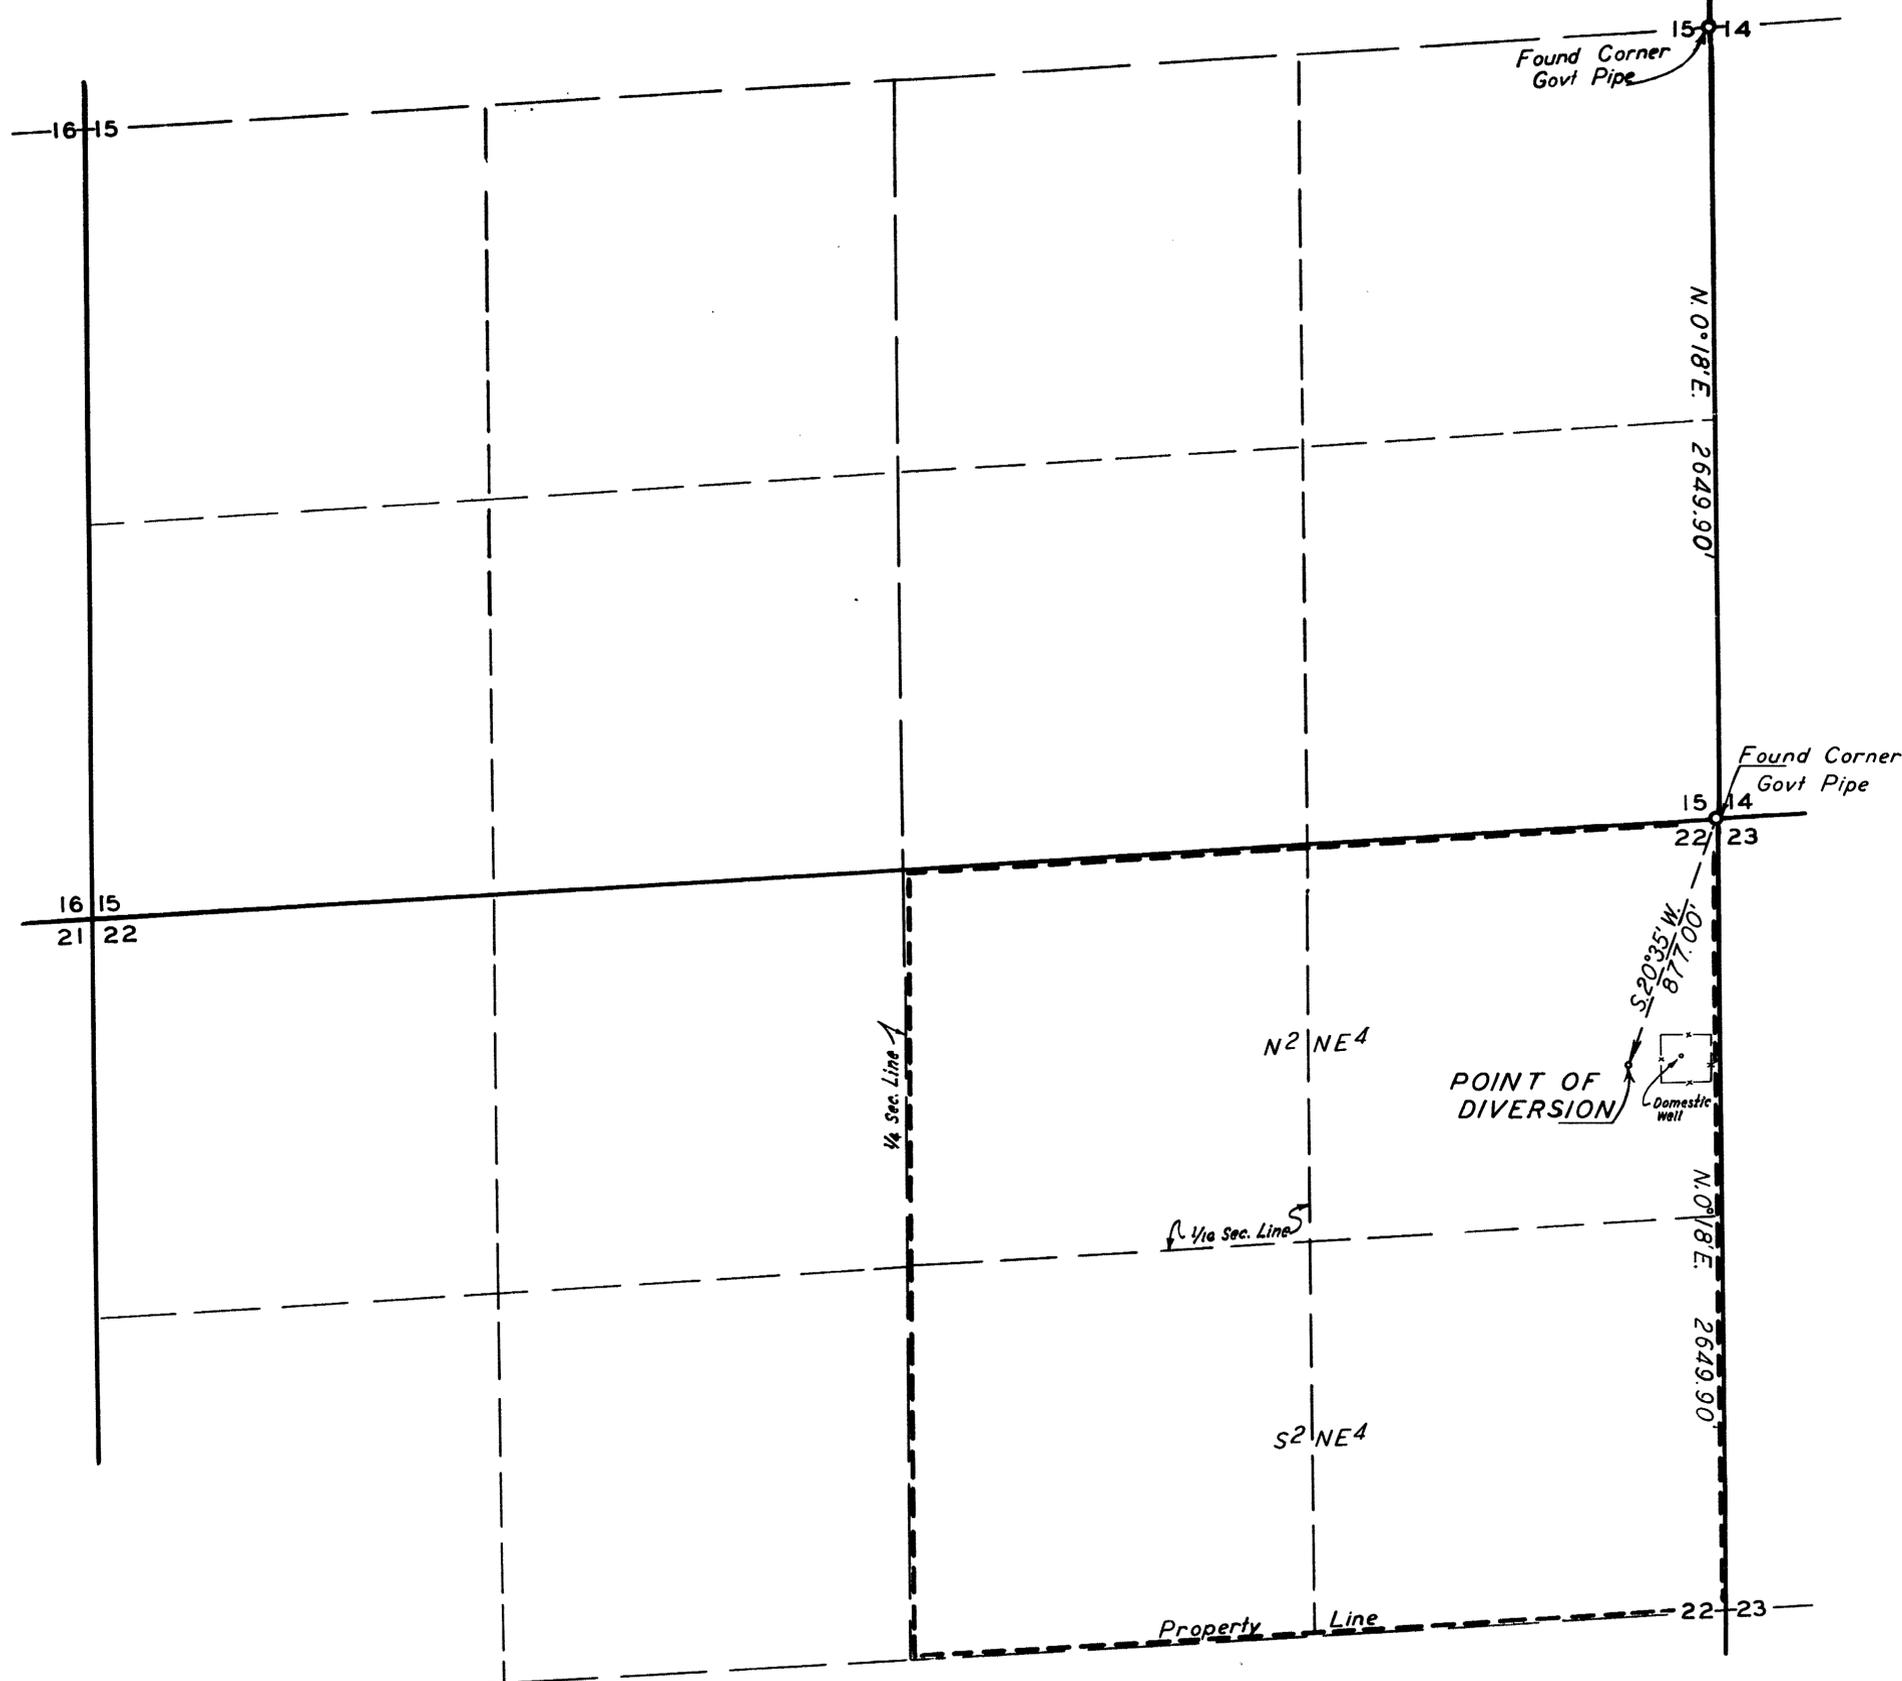

STATE OF NEVADA } s.s.
County of Douglas }

I, O. L. Hussman, being first duly sworn, depose and say that this map, consisting of one sheet, has been correctly drawn to the designated scale from field notes of a survey made by me on the 10th day of February, 1955; that it truly and correctly represents the proposed location and extent of the works used to divert water from a well in Lyon County, by Lester E. Bybee for irrigation purposes. That the proposed point of diversion, the approximate location and size of the diverting channel, the location and names of all other works which will cross or connect with the proposed works, and the boundary of all lands, showing by 40-acre subdivisions the areas proposed to be irrigated, are fully and correctly designated thereon.

O. L. Hussman
State Water Right Surveyor

Subscribed and sworn to before me this 19th day of February, 1955.

Alfred H. Heitman
Notary Public in and for Douglas County, Nevada

FILED
FEB. 21, 1955
STATE ENGINEER'S OFFICE

OFFICE
STATE ENGINEER
FEB 21 55
RECEIVED
ANG.

MAP
TO ACCOMPANY APPLICATION
TO APPROPRIATE WATER FOR
IRRIGATION PURPOSES FROM A
WELL
BY
LESTER E. BYBEE
SCALE 1" = 300'

16034