
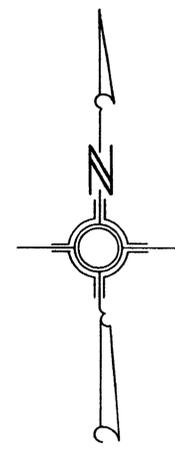


NW 1/4 SW 1/4, SEC. 28, T. 21 S. R. 61 E., M.D.B. & M.

POINT OF DIVERSION, NW 1/4, SW 1/4

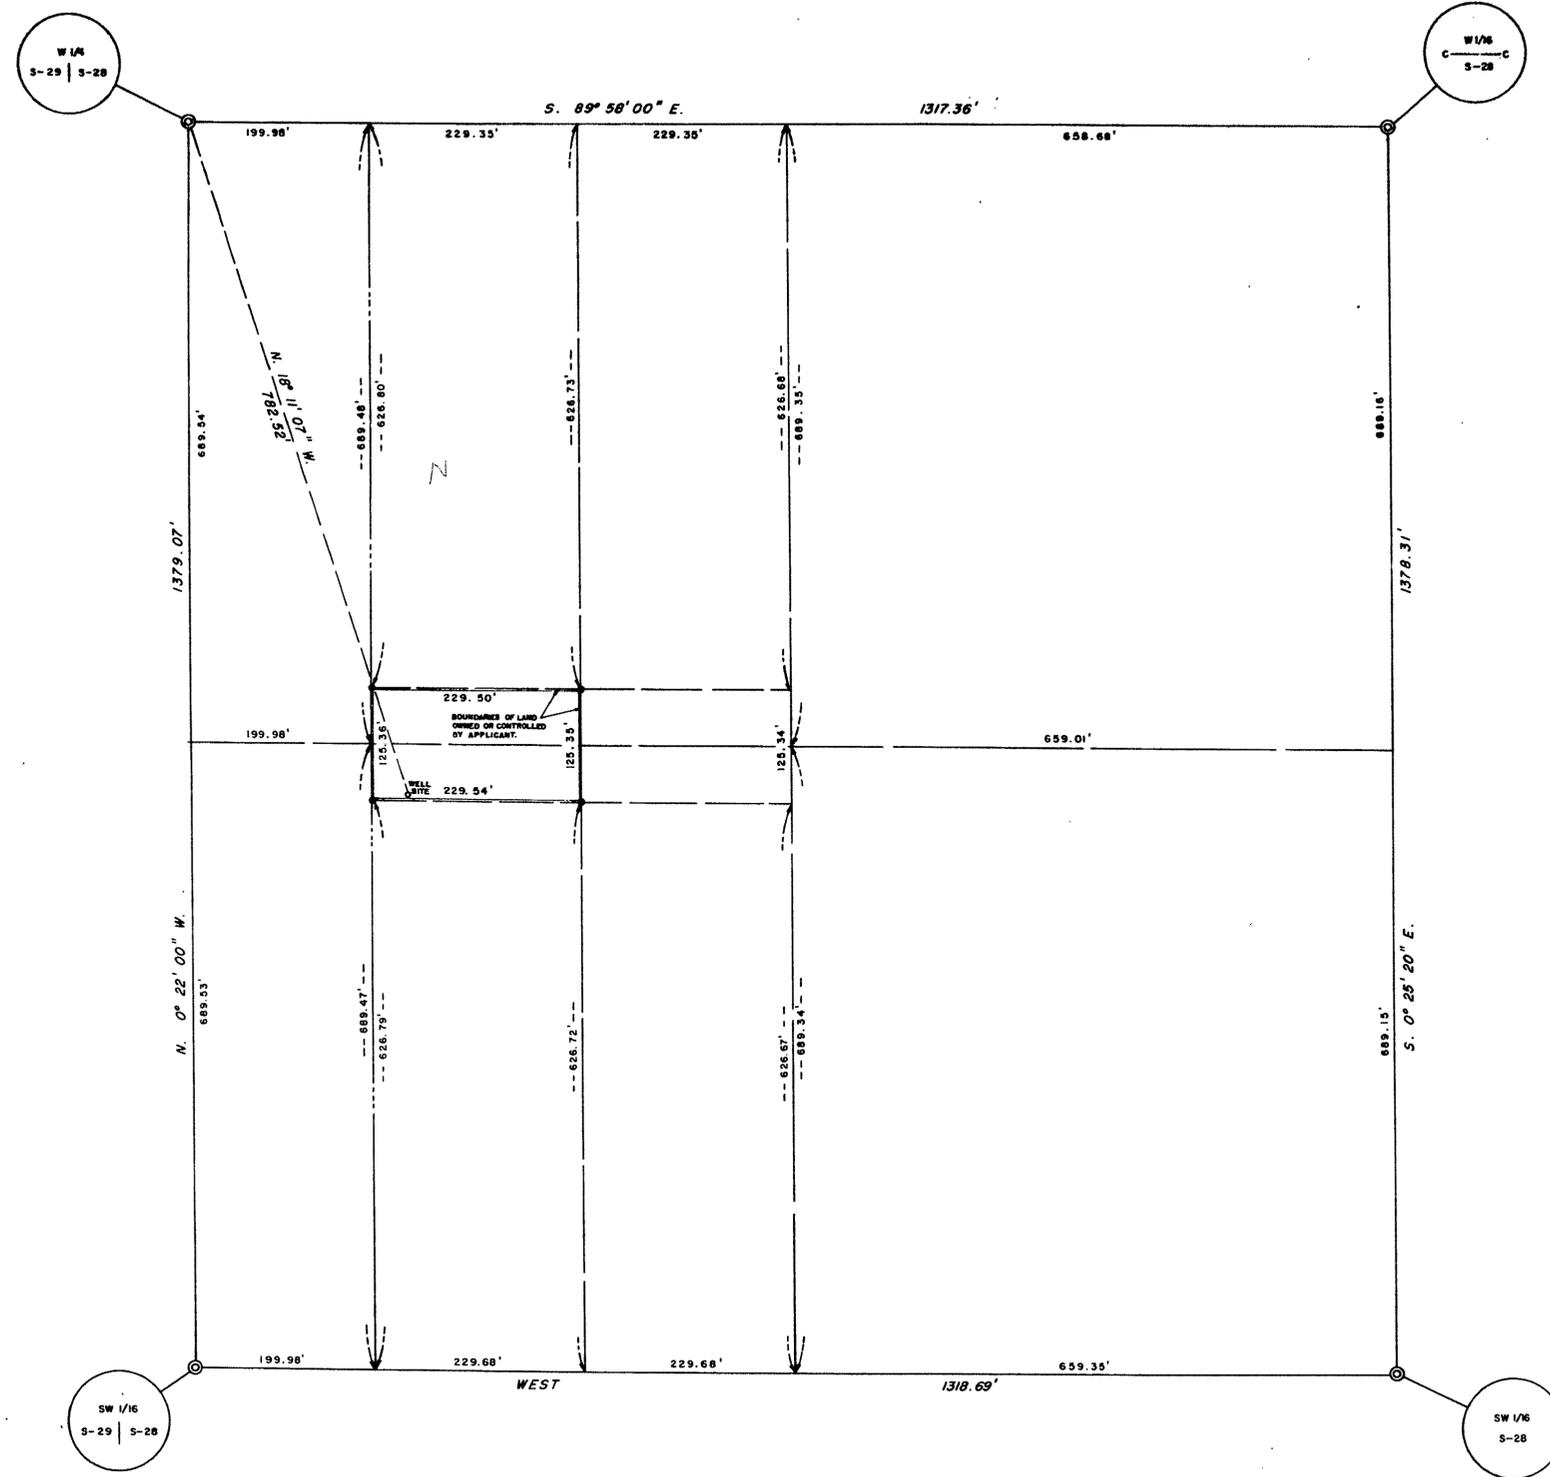

LEGEND

BASIS OF BEARING: DEPENDENT RESURVEY SEC. 28 T. 21 S. R. 61 E. M.D.B. & M.
UNITED STATES DEPARTMENT OF THE INTERIOR BUREAU OF LAND MANAGEMENT



STATE OF NEVADA }
COUNTY OF CLARK } SS

I, L. E. TYSON, BEING FIRST DULY SWORN, DEPOSE AND SAY THAT THIS MAP, CONSISTING OF ONE SHEET, HAS BEEN CORRECTLY DRAWN TO THE DESIGNATED SCALE FROM FIELD NOTES OF A SURVEY MADE UNDER MY SUPERVISION AND DIRECTION ON THE 18TH DAY OF JANUARY, 1955, THAT IT TRULY AND CORRECTLY REPRESENTS THE PROPOSED LOCATION AND EXTENT OF THE WORKS USED TO DIVERT WATER FROM LAS VEGAS ARTESIAN BASIN, IN CLARK COUNTY, BY FRED L. O'DONNELL, FOR QUASI-MUNICIPAL USE AND THE BOUNDARIES OF THE LANDS EMBODIED IN THE TRACT OWNED OR CONTROLLED BY THE APPLICANT, AND UPON WHICH IT IS PROPOSED TO USE THE WATER APPLIED FOR, AND ARE FULLY AND CORRECTLY DESIGNATED THEREON.


L. E. Tyson
STATE WATER RIGHT SURVEYOR

SUBSCRIBED AND SWORN TO BEFORE ME THIS 25th DAY OF January, 1955

Fred L. O'Donnell
NOTARY PUBLIC IN AND FOR CLARK COUNTY, NEVADA
MY COMMISSION EXPIRES Nov. 12, 1956

Certificate No. 4883 Issued Mar. 29, 1959

FILED
FEB 7, 1955
STATE ENGINEER'S OFFICE

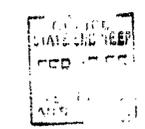

MAP TO ACCOMPANY
APPLICATION
FOR
QUASI-MUNICIPAL USE
BY
FRED L. O'DONNELL, EST.
FROM
LAS VEGAS ARTESIAN BASIN

Approved for location on Feb. 17, 1955

16043