


STATE OF NEVADA
 COUNTY OF LANDER

} SS.


I, Harry H. Hughes, being first duly sworn, depose and say that this map, consisting of one sheet, has been correctly drawn to the designated scale from field notes of a survey made by me (or under my supervision and direction) between the 30th day of March and the 31st day of March, 1957; that it truly and correctly represents the proposed location and extent of the works used to divert water from an underground source, in Nye County, by Tom Phillips, for irrigation, domestic purposes. That the proposed point of diversion, the approximate location and size of the diverting channel, all reservoirs or basins, the location and names of all other works which will cross or connect with the proposed works, and the boundary of all lands, showing by 40-acre subdivisions the areas proposed to be irrigated, are fully and correctly designated thereon.

Harry H. Hughes
 State Water Right Surveyor

Subscribed and sworn to before me
 this 10TH day of APRIL 1957
Bert Cecere
 Notary Public in and for Lander County, Nevada

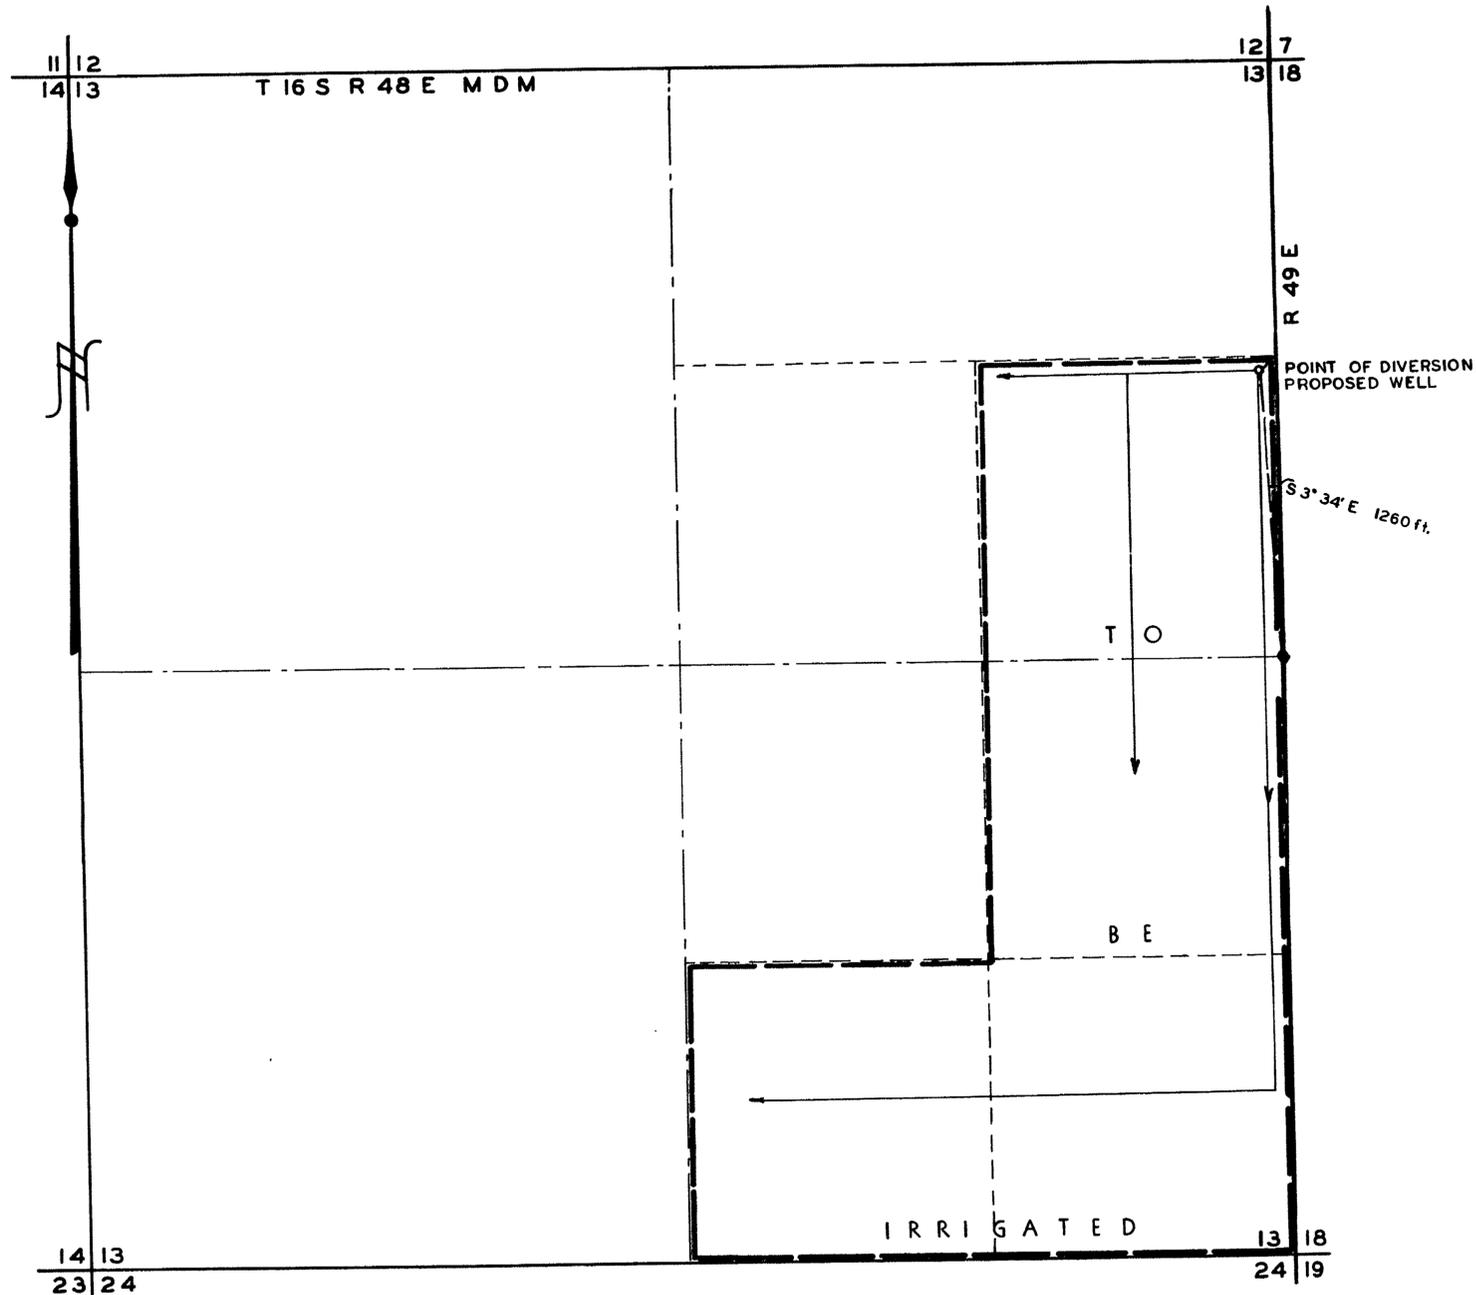

SCALE 1 in. = 400 ft.

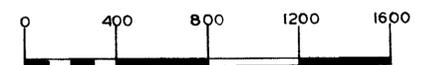

FILED
 APR 11 1957
 STATE ENGINEER

OFFICE
 STATE ENGINEER
 1957 APR 11 AM 10 26

37411

MAP TO ACCOMPANY
 APPLICATION TO APPROPRIATE WATER
 FOR
 IRRIGATION & DOMESTIC
 BY
 TOM PHILLIPS
 FROM
 UNDERGROUND SOURCE

16053