
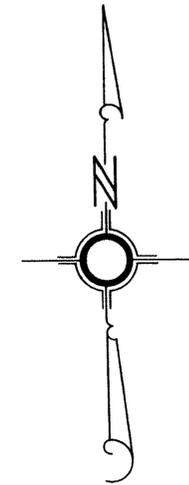


SEC. 6, T. 6 N. R. 66E., MDB & M.

POINT OF DIVERSION, NW1/4, SW1/4

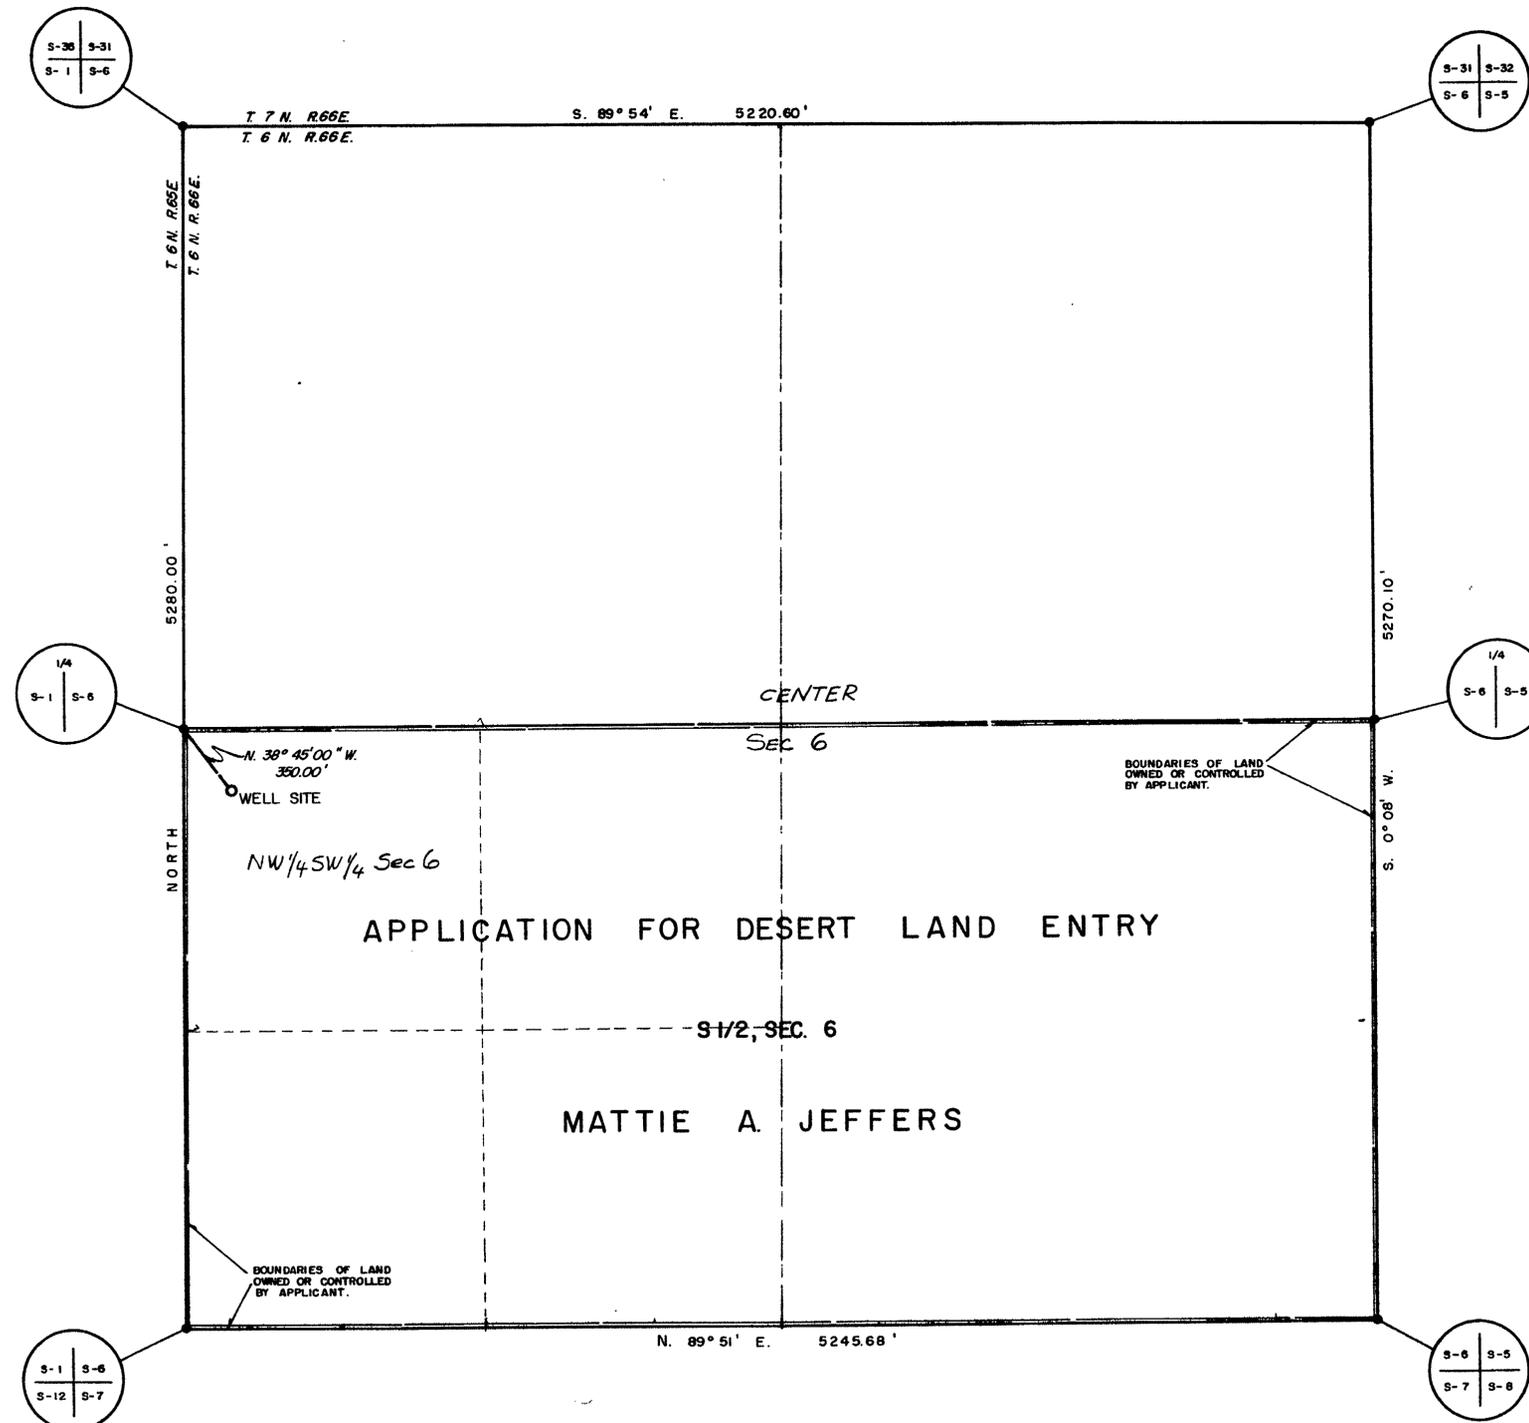

LEGEND

BASIS OF BEARING: (NORTH) WEST LINE SEC. 6, T. 6 N., R. 66E., M. D. B. & M.

SCALE IN FEET



STATE OF NEVADA }
 COUNTY OF CLARK } ss
 I, L. E. TYSON, BEING FIRST DULY SWORN, DEPOSE AND SAY THAT THIS MAP, CONSISTING OF ONE SHEET, HAS BEEN CORRECTLY DRAWN TO THE DESIGNATED SCALE FROM FIELD NOTES OF A SURVEY MADE UNDER MY SUPERVISION AND DIRECTION ON THE 6TH DAY OF JULY, 1956, THAT IT TRULY AND CORRECTLY REPRESENTS THE PROPOSED LOCATION AND EXTENT OF THE WORKS USED TO DIVERT WATER FROM LAKE VALLEY AREA, LINCOLN COUNTY, NEVADA, BY MATTIE A. JEFFERS FOR IRRIGATION USE AND THE BOUNDARIES OF THE LANDS EMBODIED IN THE TRACT OWNED OR CONTROLLED BY THE APPLICANT, AND UPON WHICH IT IS PROPOSED TO USE THE WATER APPLIED FOR, AND ARE FULLY AND CORRECTLY DESIGNATED THEREON.

L. E. Tyson
 STATE WATER RIGHT SURVEYOR

SUBSCRIBED AND SWORN TO BEFORE ME THIS 9 DAY OF July, 1956

Helen
 NOTARY PUBLIC IN AND FOR CLARK COUNTY, NEVADA
 MY COMMISSION EXPIRES Nov 12, 1956

FILED
 JUL 10 1956
 STATE ENGINEER'S OFFICE

OFFICE
 STATE ENGINEER
 1956 JUL 10 PM 4:51

MAP TO ACCOMPANY
 APPLICATION
 FOR
 IRRIGATION USE
 BY
 MATTIE A. JEFFERS
 FROM
 LAKE VALLEY AREA

16106