
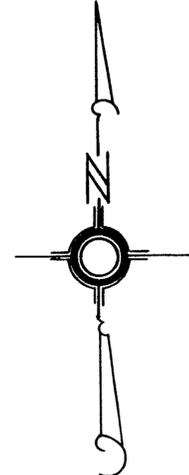



SEC. 6, T. 6 N. R. 66 E., M.D.B. & M.

POINT OF DIVERSION, NW1/4, NW1/4

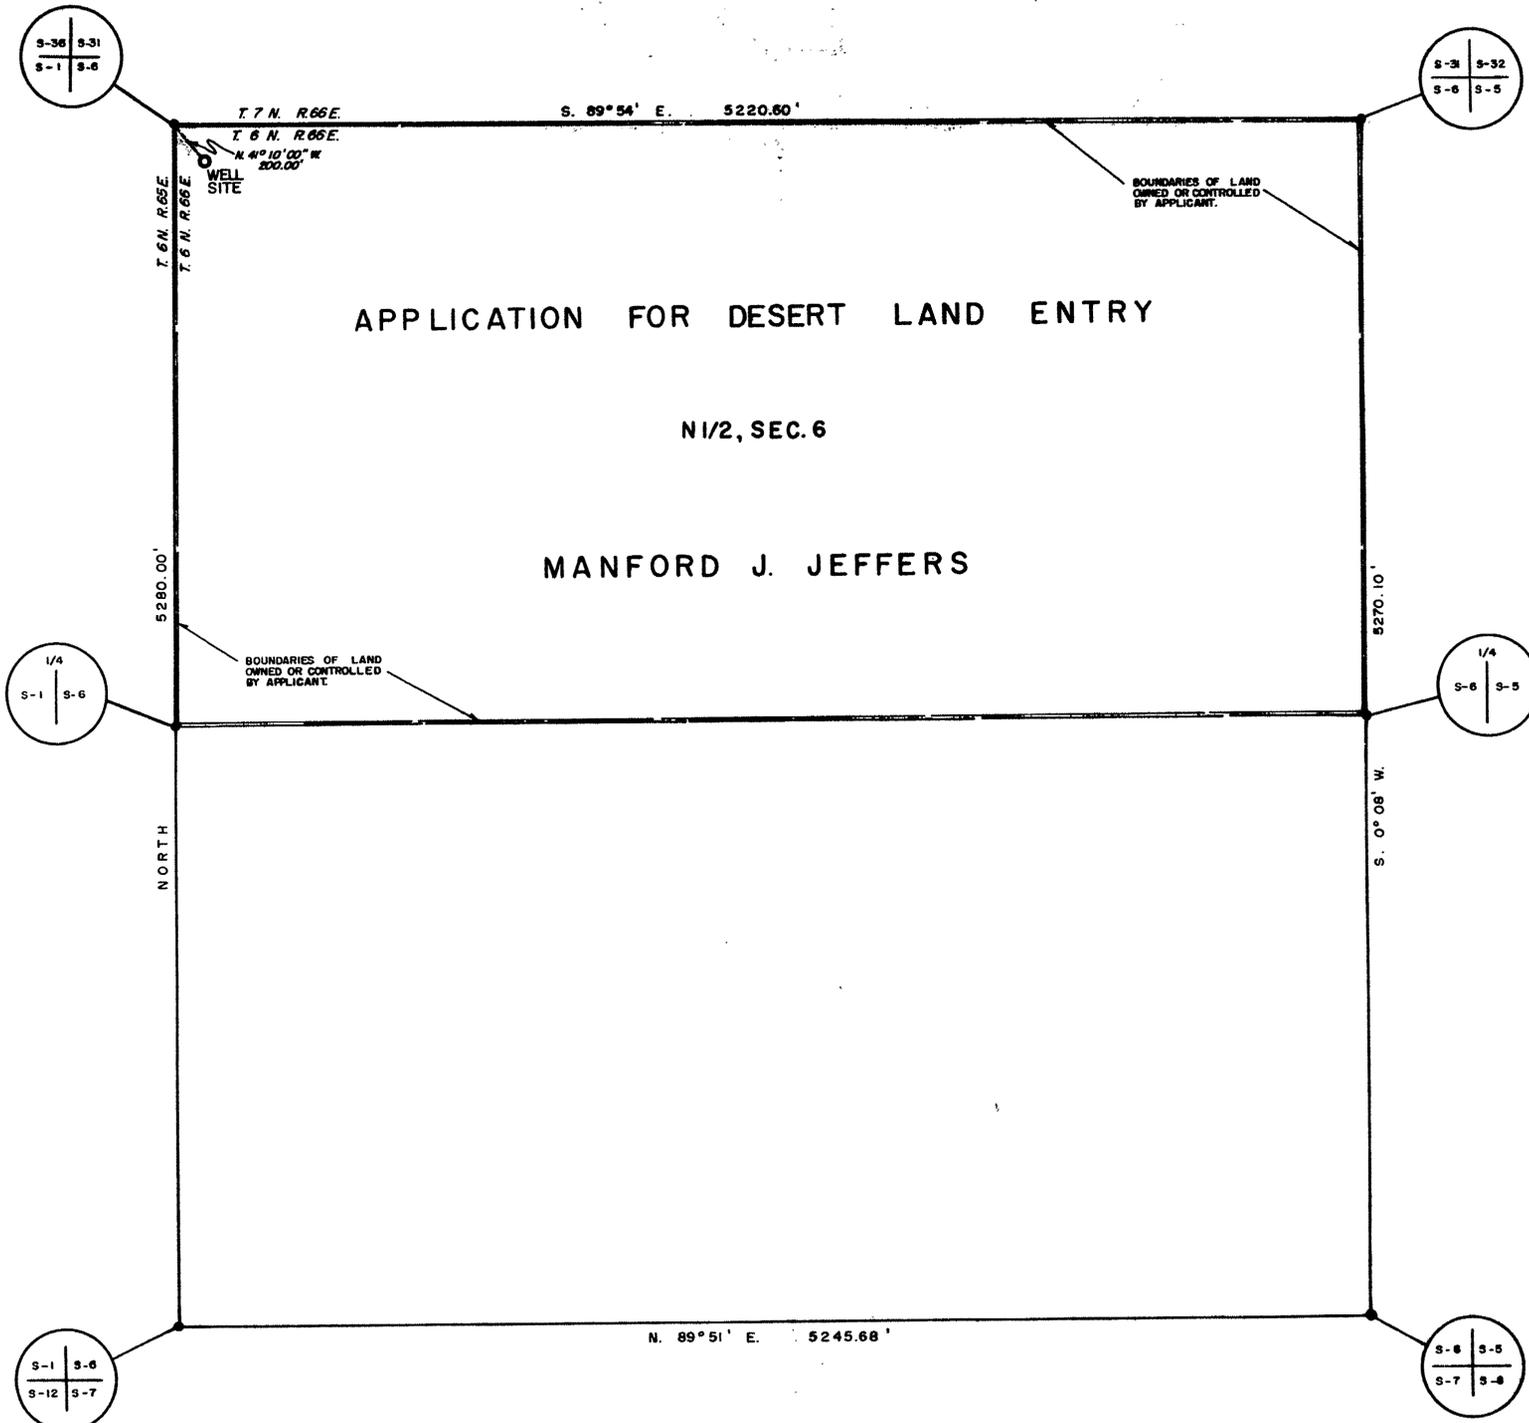

LEGEND

BASIS OF BEARING: (NORTH) WEST LINE SEC. 6, T. 6 N., R. 66 E., M.D.B. & M.

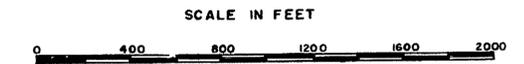

STATE OF NEVADA }
 COUNTY OF CLARK } SS

I, L. E. TYSON, BEING FIRST DULY SWORN, DEPOSE AND SAY THAT THIS MAP, CONSISTING OF ONE SHEET, HAS BEEN CORRECTLY DRAWN TO THE DESIGNATED SCALE FROM FIELD NOTES OF A SURVEY MADE UNDER MY SUPERVISION AND DIRECTION ON THE 8TH DAY OF AUGUST, 1956, THAT IT TRULY AND CORRECTLY REPRESENTS THE PROPOSED LOCATION AND EXTENT OF THE WORKS USED TO DIVERT WATER FROM LAKE VALLEY AREA, LINCOLN COUNTY, NEVADA, BY MANFORD J. JEFFERS FOR IRRIGATION USE AND THE BOUNDARIES OF THE LANDS EMBODIED IN THE TRACT OWNED OR CONTROLLED BY THE APPLICANT, AND UPON WHICH IT IS PROPOSED TO USE THE WATER APPLIED FOR, AND ARE FULLY AND CORRECTLY DESIGNATED THEREON.

L. E. Tyson
 STATE WATER RIGHT SURVEYOR

SUBSCRIBED AND SWORN TO BEFORE ME THIS 8th DAY OF August 1956.

Claude R. McKeenan
 NOTARY PUBLIC IN AND FOR CLARK COUNTY, NEVADA.

MY COMMISSION EXPIRES June 12, 1960

FILED
 AUG 13 1956
 STATE ENGINEER'S OFFICE
 OFFICE
 STATE ENGINEER
 8:36 AUG 13 AM 8 46

MAP TO ACCOMPANY
 APPLICATION
 FOR
 IRRIGATION USE
 BY
 MANFORD J. JEFFERS
 FROM
 LAKE VALLEY AREA

16107