
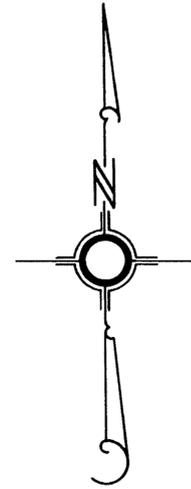



SEC. 21, T. 7 N. R. 66 E., MDB. & M.

POINT OF DIVERSION, NW 1/4, SW 1/4

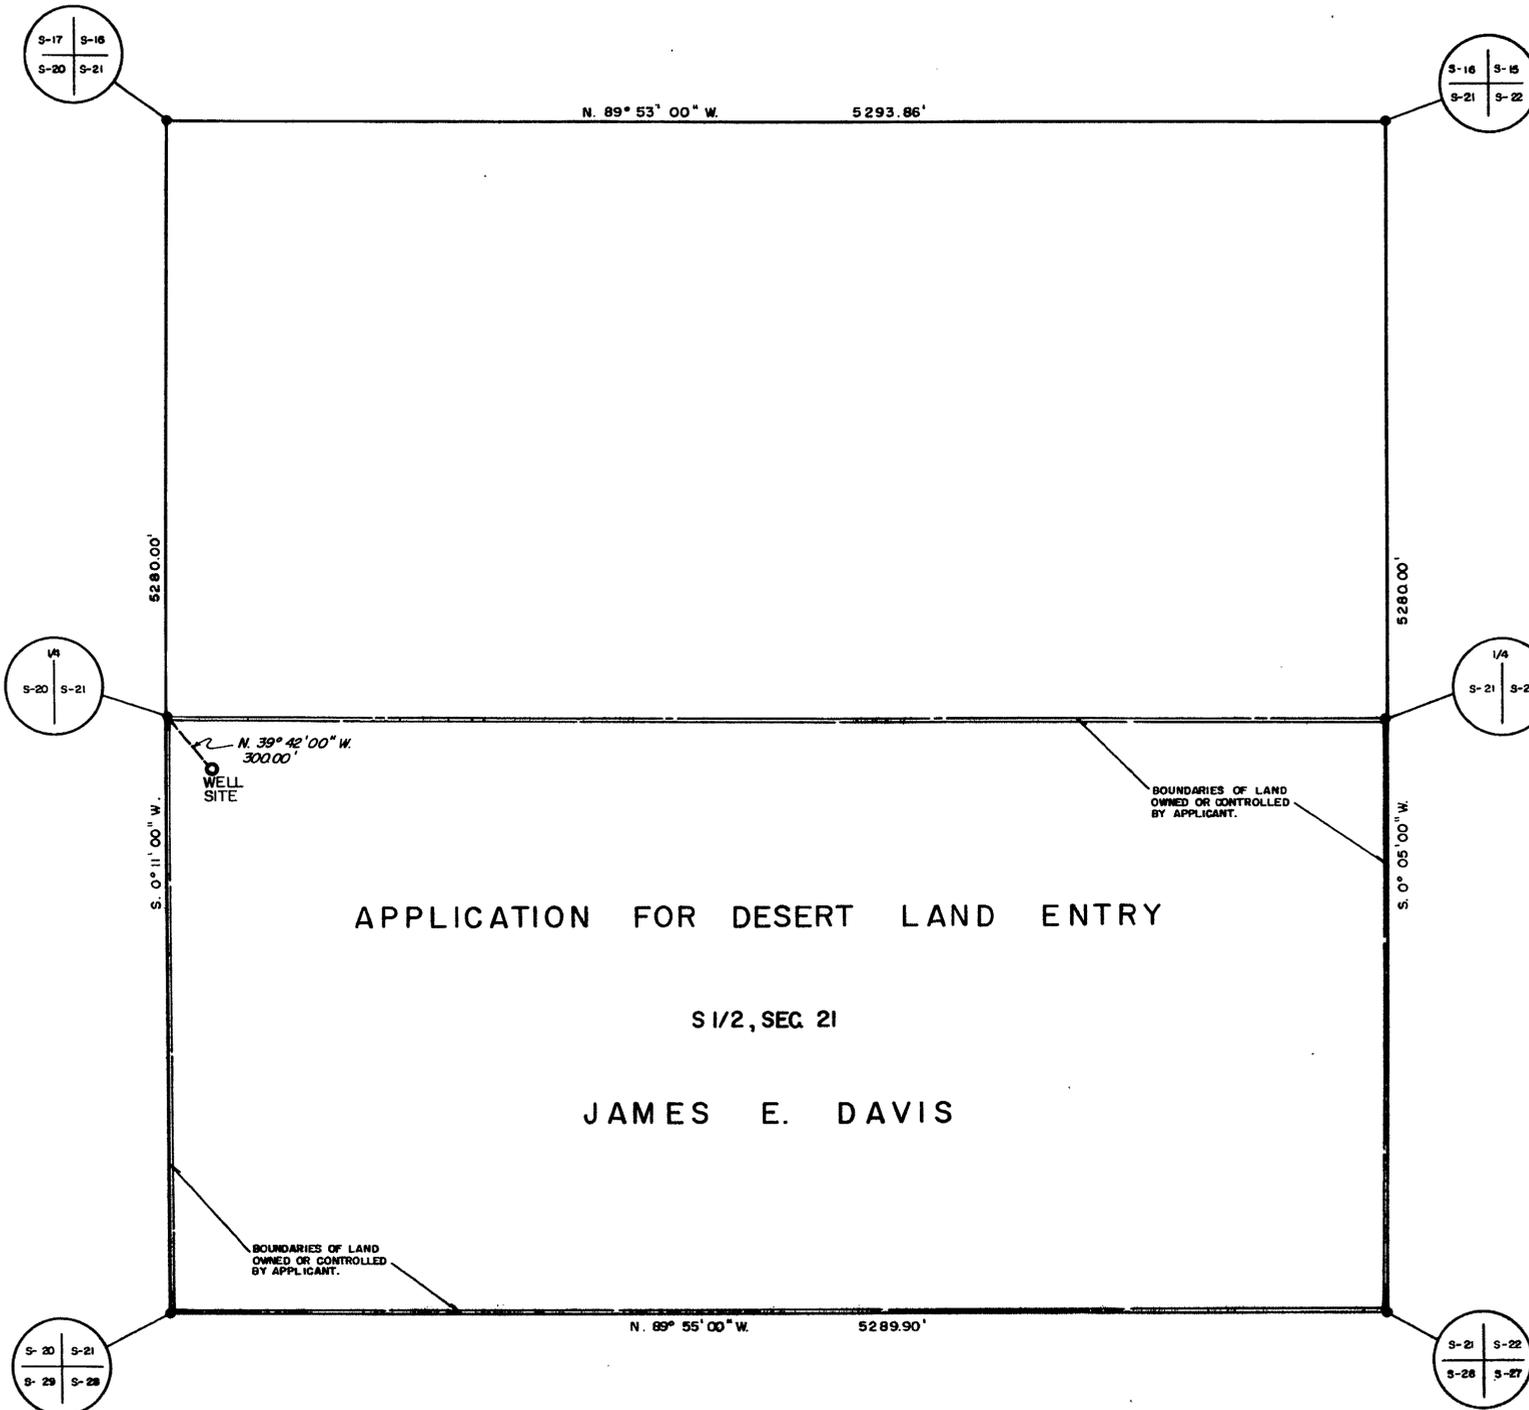

— LEGEND —

BASIS OF BEARING: (S. 0° 11' W.) WEST LINE SEC. 21, T. 7 N., R. 66 E., M. D. B. & M.

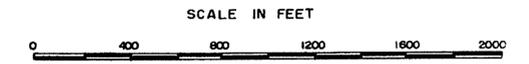

APPLICATION FOR DESERT LAND ENTRY

S 1/2, SEC. 21

JAMES E. DAVIS

STATE OF NEVADA } SS
 COUNTY OF CLARK }
 I, L. E. TYSON, BEING FIRST DULY SWORN, DEPOSE AND SAY THAT THIS MAP, CONSISTING OF ONE SHEET, HAS BEEN CORRECTLY DRAWN TO THE DESIGNATED SCALE FROM FIELD NOTES OF A SURVEY MADE UNDER MY SUPERVISION AND DIRECTION ON THE 6TH DAY OF NOV., 1956, THAT IT TRULY AND CORRECTLY REPRESENTS THE PROPOSED LOCATION AND EXTENT OF THE WORKS USED TO DIVERT WATER FROM LAKE VALLEY AREA, LINCOLN COUNTY, NEVADA, BY JAMES E. DAVIS FOR IRRIGATION USE AND THE BOUNDARIES OF THE LANDS EMBODIED IN THE TRACT OWNED OR CONTROLLED BY THE APPLICANT, AND UPON WHICH IT IS PROPOSED TO USE THE WATER APPLIED FOR, AND ARE FULLY AND CORRECTLY DESIGNATED THEREON.

L. E. Tyson
 STATE WATER RIGHT SURVEYOR

SUBSCRIBED AND SWORN TO BEFORE ME THIS 6TH DAY OF NOVEMBER, 1956.

Claudio R. 7712 Keehan
 NOTARY PUBLIC IN AND FOR CLARK COUNTY, NEVADA
 MY COMMISSION EXPIRES *June 12, 1960*

FILED
 NOV 9 1956
 STATE ENGINEER'S OFFICE

MAP TO ACCOMPANY
 APPLICATION
 FOR
 IRRIGATION USE
 BY
 JAMES E. DAVIS
 FROM
 LAKE VALLEY AREA

Please in 16113-17092