
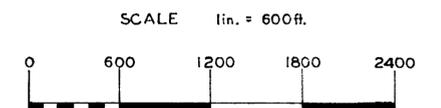


STATE OF NEVADA }
 COUNTY OF LANDER } SS.

I, Harry H. Hughes, being first duly sworn, depose and say that this map, consisting of one sheet, has been correctly drawn to the designated scale from field notes of a survey made by me (or under my supervision and direction) between the 13th day of April and the 14th day of April, 1957; that it truly and correctly represents the proposed location and extent of the works used to divert water from an underground source, in Nye County, by James R McCormick, for irrigation and domestic purposes. That the proposed point of diversion, the approximate location and size of the diverting channel, all reservoirs or basins, the location and names of all other works which will cross or connect with the proposed works, and the boundary of all lands, showing by 40-acre subdivisions the areas proposed to be irrigated, are fully and correctly designated thereon.

Harry H. Hughes
 State Water Right Surveyor

Subscribed and sworn to before me
 this 17th day of April 1957
Butt Uccree
 Notary Public in and for Lander County, Nevada

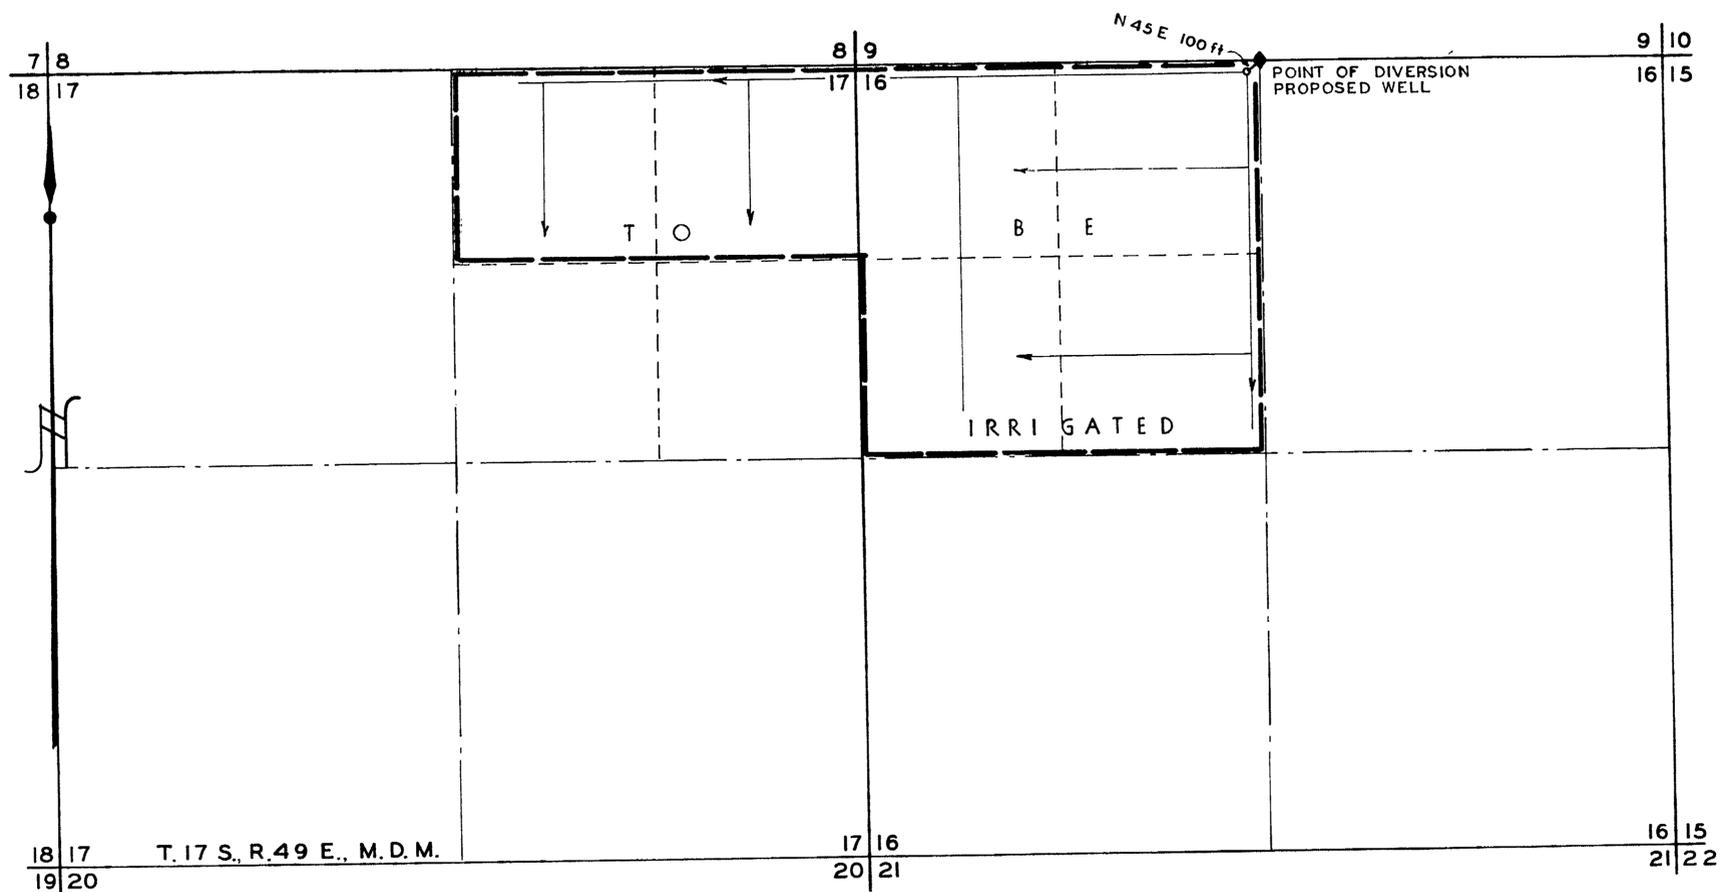

OFFICE
 STATE ENGINEER
 1957 APR 22 AM 10 20

FILED
 APR 22 1957
 STATE ENGINEER

MAP TO ACCOMPANY
 APPLICATION TO APPROPRIATE WATER
 FOR
 IRRIGATION & DOMESTIC
 BY
 JAMES R. MCCORMICK
 FROM
 UNDERGROUND SOURCE