

STATE OF NEVADA } ss
 County of LANDER


I, Sidney Smyth Jr., being first duly sworn, depose and say that this map, consisting of 1 sheet, has been correctly drawn to the designated scale from field notes of a survey made by me between the 11th day of Nov. and the 14th day of Nov., 1954; that it truly and correctly represents the proposed location and extent of the works used to divert water from underground source, in Lander County, by Marion Smyth for irrigation purposes. That the proposed point of diversion, the approximate location and size of the diverting channel, all reservoirs or basins, the location and names of all other works which will cross or connect with the proposed works, and the boundary of all lands, showing by 40-acre subdivisions the areas proposed to be irrigated, are fully and correctly designated thereon.

Sidney Smyth Jr.
 State Water Right Surveyor No. 247

Subscribed and sworn to before me this 21st day of February 1954.

CE Smith

My Commission Expires July 6, 1957

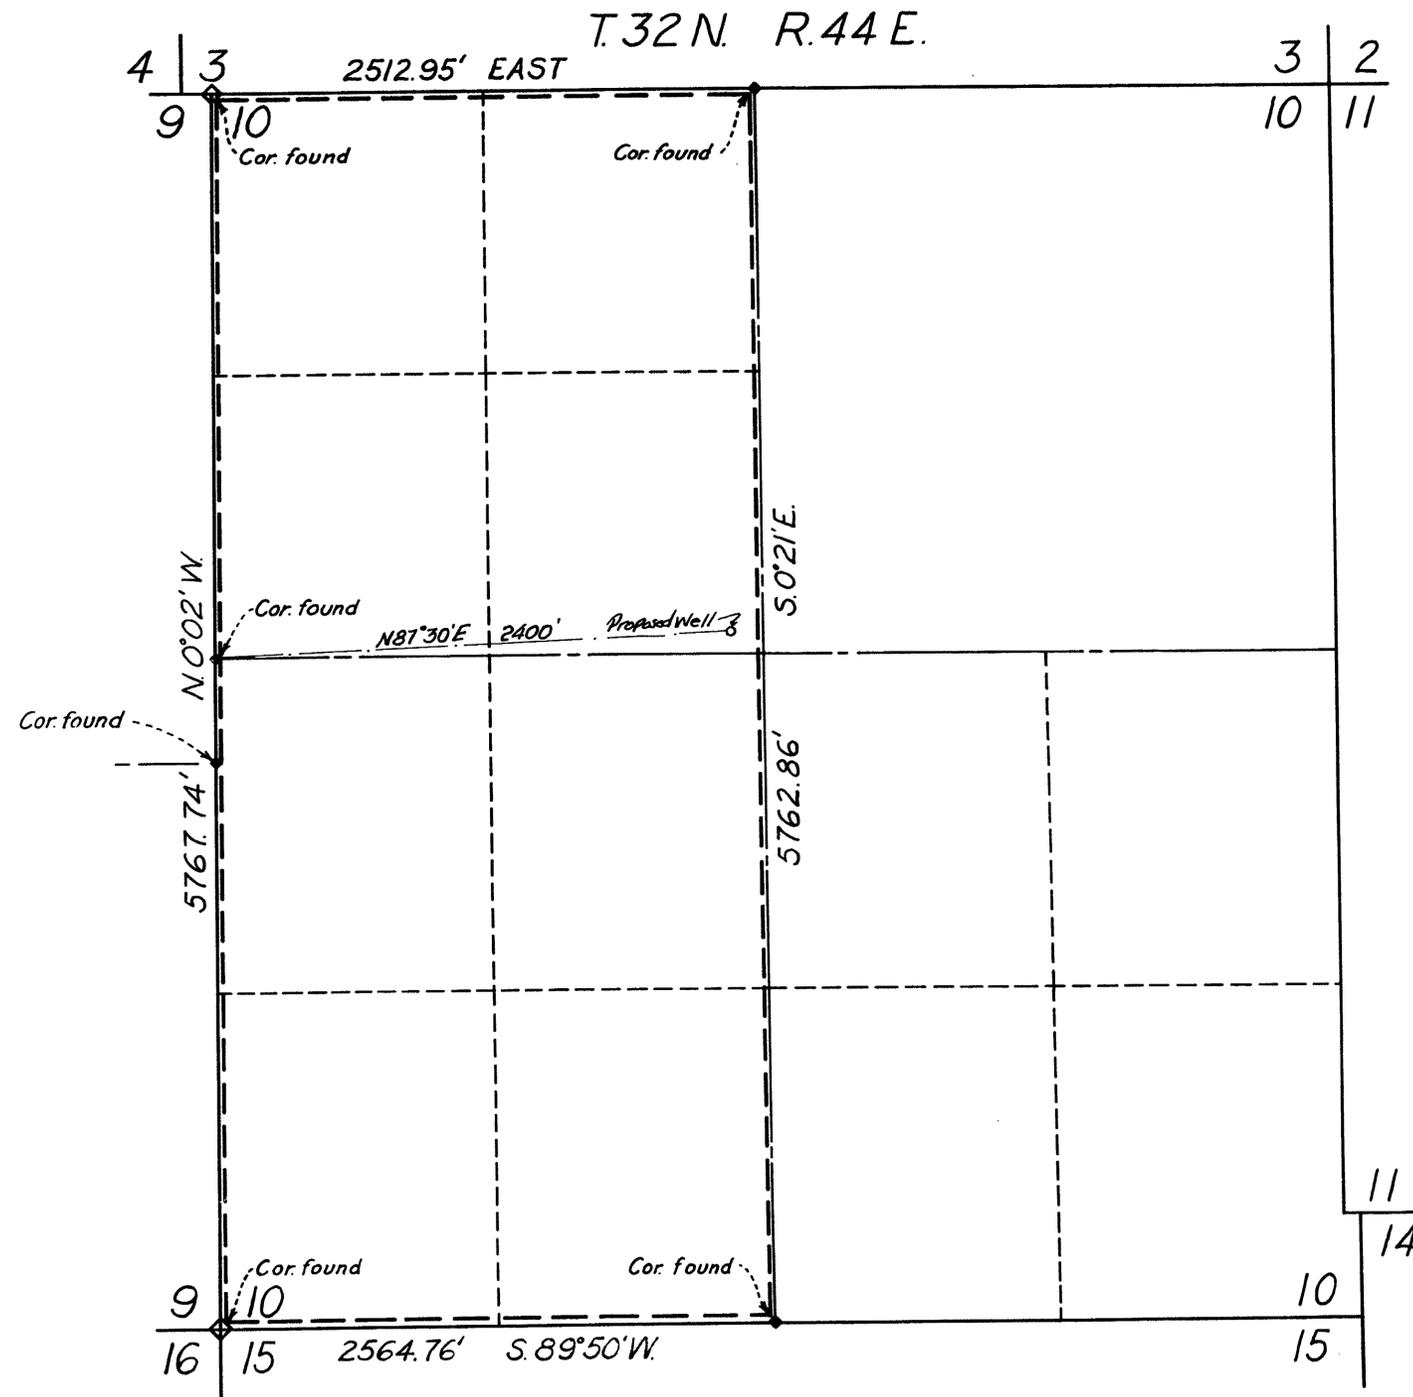

Scale: 1 in. = 400 feet
 0 500 1000 1500 2000

MAP
 To ACCOMPANY APPLICATION TO
 APPROPRIATE WATER FOR
 IRRIGATION BY MARION SMYTH
 FROM UNDERGROUND SOURCE

FILED
 FEB. 21, 1955
 STATE ENGINEER'S OFFICE

OFFICE
 STATE ENGINEER
 FEB 21 1955
 RECEIVED

16125

16125