



STATE OF NEVADA
County of White Pine SS.

I, Robert W. Millard, being first duly sworn depose and say that this map, consisting of one sheet, has been correctly drawn to the designated scale from field notes of a survey made by me between the 16th and 18th days of September, 1949, that it truly and correctly represents the proposed location and extent of the works used to divert the waters from SILVER CREEK, in White Pine County, by BETTY BAKER, for irrigation purposes. That the proposed point of diversion, the approximate location and size of the diverting channel, all reservoirs or basins, the location and names of all other works which will cross or connect with the proposed works, and the boundary of all lands, showing by 40-acre subdivisions the areas proposed to be irrigated, are fully and correctly designated thereon.

Robert W. Millard
State Water Right Surveyor

Subscribed and sworn to before me this 15th day of March, 1955

Thomas J. ...
Notary Public in and for White Pine County, Nevada.
My commission expires December 22, 1957.

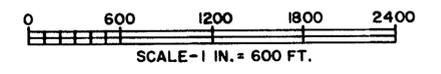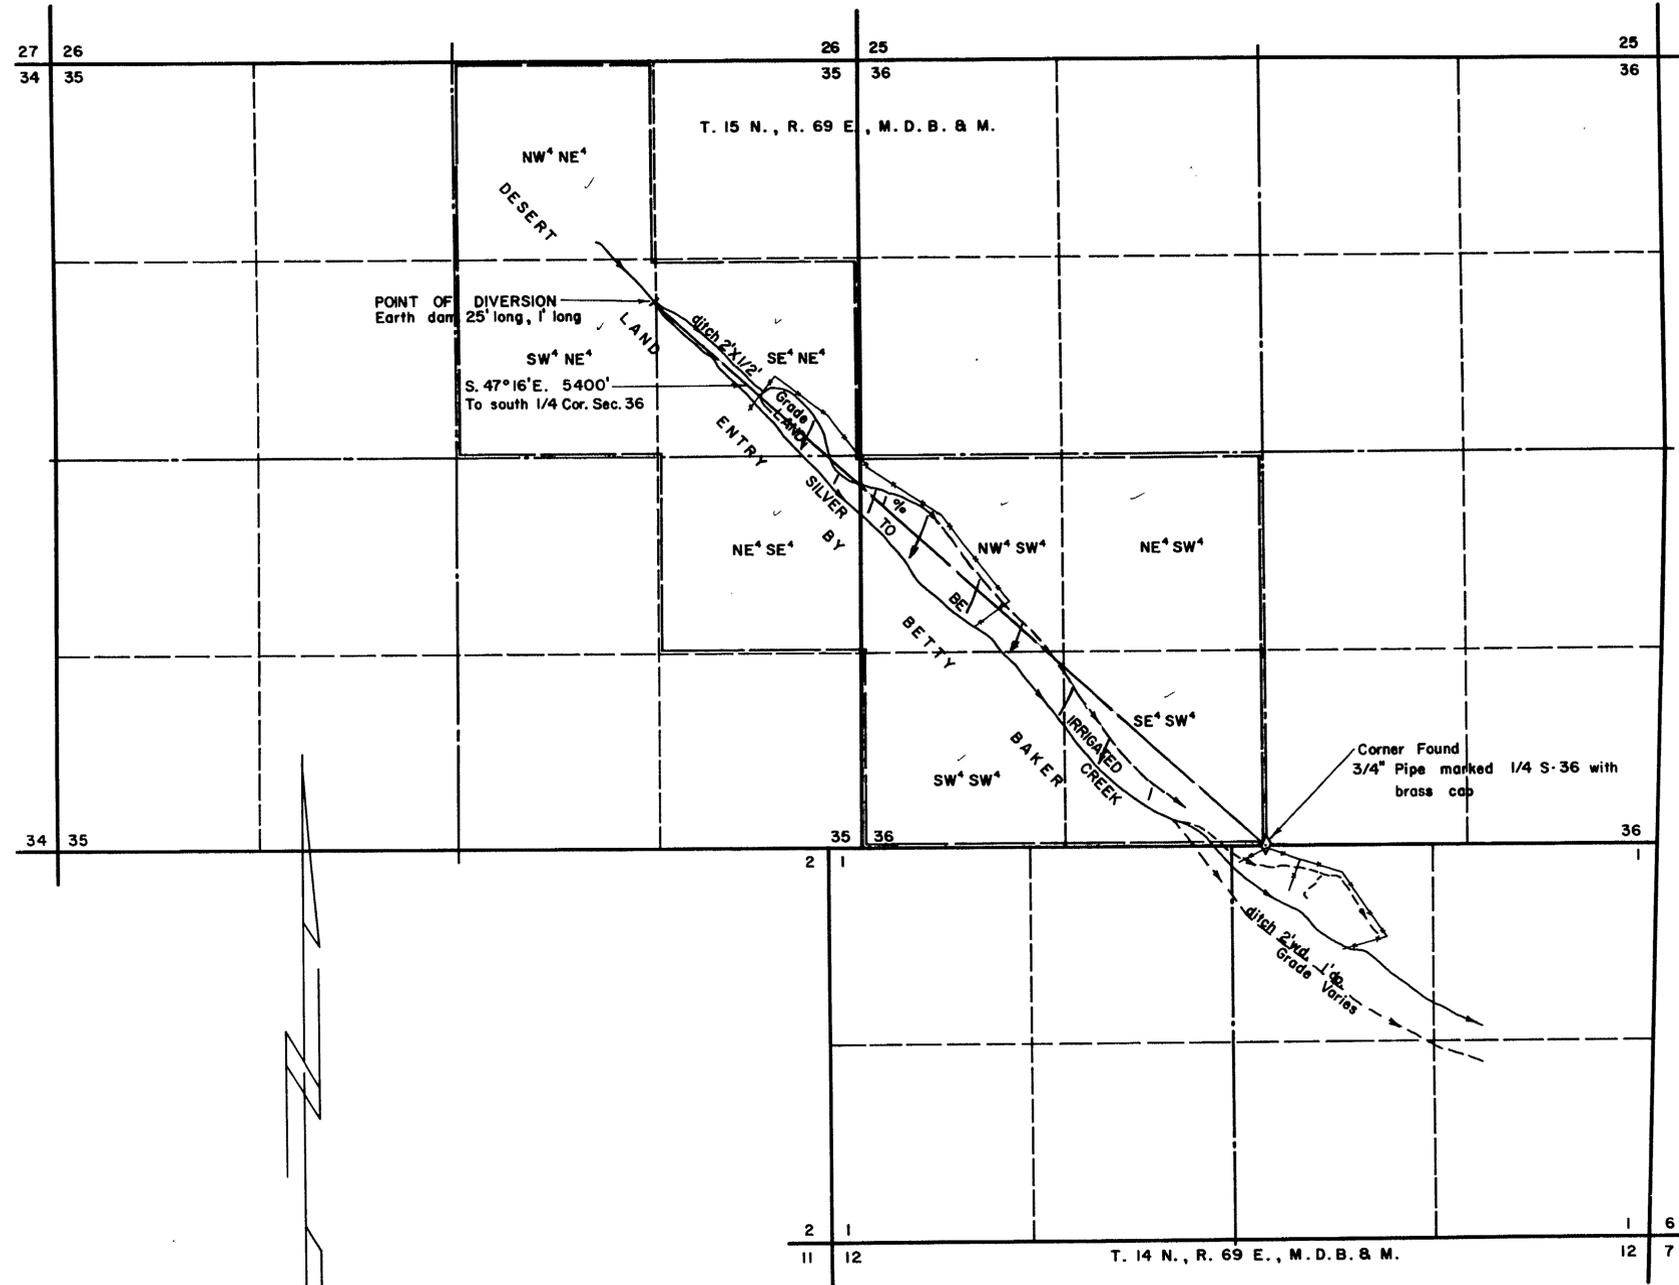

FILED
MAR. 17, 1955
STATE ENGINEER'S OFFICE

OFFICE
STATE ENGINEER
MAR 17 1955

MAP TO ACCOMPANY APPLICATION
TO APPROPRIATE WATER
IRRIGATION
FOR
BY
FROM
SURVEYED BY F. W. MILLARD & SON ELY, NEVADA

16201