


SEC. 30, T. 8 N. R. 66 E., M.D.B. & M.

POINT OF DIVERSION, NW 1/4, NW 1/4

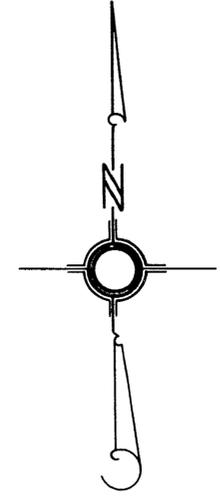

— LEGEND —

BASIS OF BEARING: (NORTH) WEST LINE SEC. 30, T. 8 N., R. 66 E., M.D.B. & M.

SCALE IN FEET



STATE OF NEVADA }
COUNTY OF CLARK }


I, L. E. TYSON, BEING FIRST DULY SWORN, DEPOSE AND SAY THAT THIS MAP, CONSISTING OF ONE SHEET, HAS BEEN CORRECTLY DRAWN TO THE DESIGNATED SCALE FROM FIELD NOTES OF A SURVEY MADE UNDER MY SUPERVISION AND DIRECTION ON THE 9TH DAY OF AUGUST, 1956, THAT IT TRULY AND CORRECTLY REPRESENTS THE PROPOSED LOCATION AND EXTENT OF THE WORKS USED TO DIVERT WATER FROM LAKE VALLEY AREA, LINCOLN COUNTY, NEVADA, BY BENJAMIN N. ISRAEL, FOR DOMESTIC & IRRIGATION USE AND THE BOUNDARIES OF THE LANDS EMBODIED IN THE TRACT OWNED OR CONTROLLED BY THE APPLICANT, AND UPON WHICH IT IS PROPOSED TO USE THE WATER APPLIED FOR, AND ARE FULLY AND CORRECTLY DESIGNATED THEREON.

L. E. Tyson
STATE WATER RIGHT SURVEYOR

SUBSCRIBED AND SWORN TO BEFORE ME THIS 9th DAY OF August, 1956.

Claude R. McKeehan
NOTARY PUBLIC IN AND FOR CLARK COUNTY, NEVADA

MY COMMISSION EXPIRES June 12, 1960

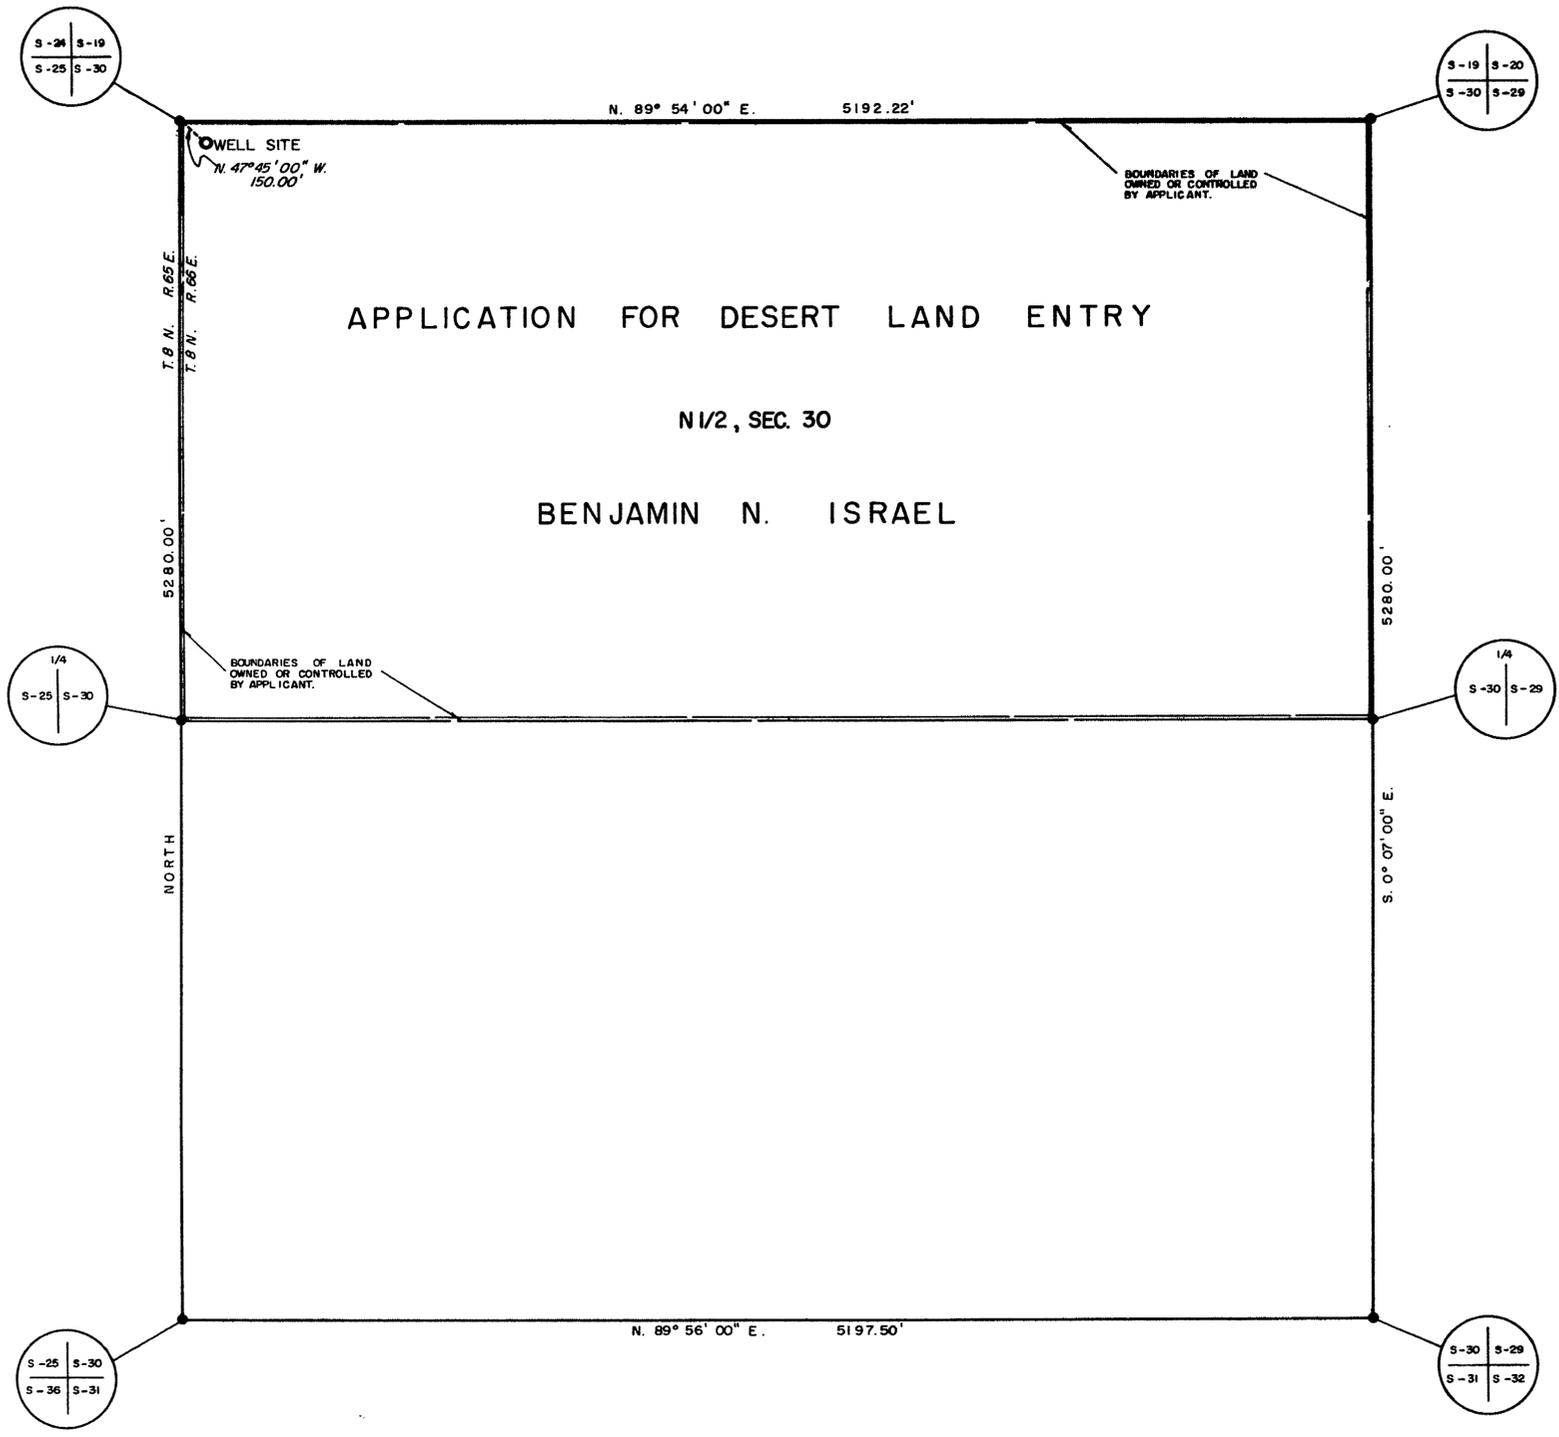

FILED
AUG 13 1956
STATE ENGINEER'S OFFICE
OFFICE
ENGINEER
1956 AUG 13 AM 8 46

MAP TO ACCOMPANY
APPLICATION
FOR
DOMESTIC & IRRIGATION USE
BY
BENJAMIN N. ISRAEL
FROM
LAKE VALLEY AREA

16244