
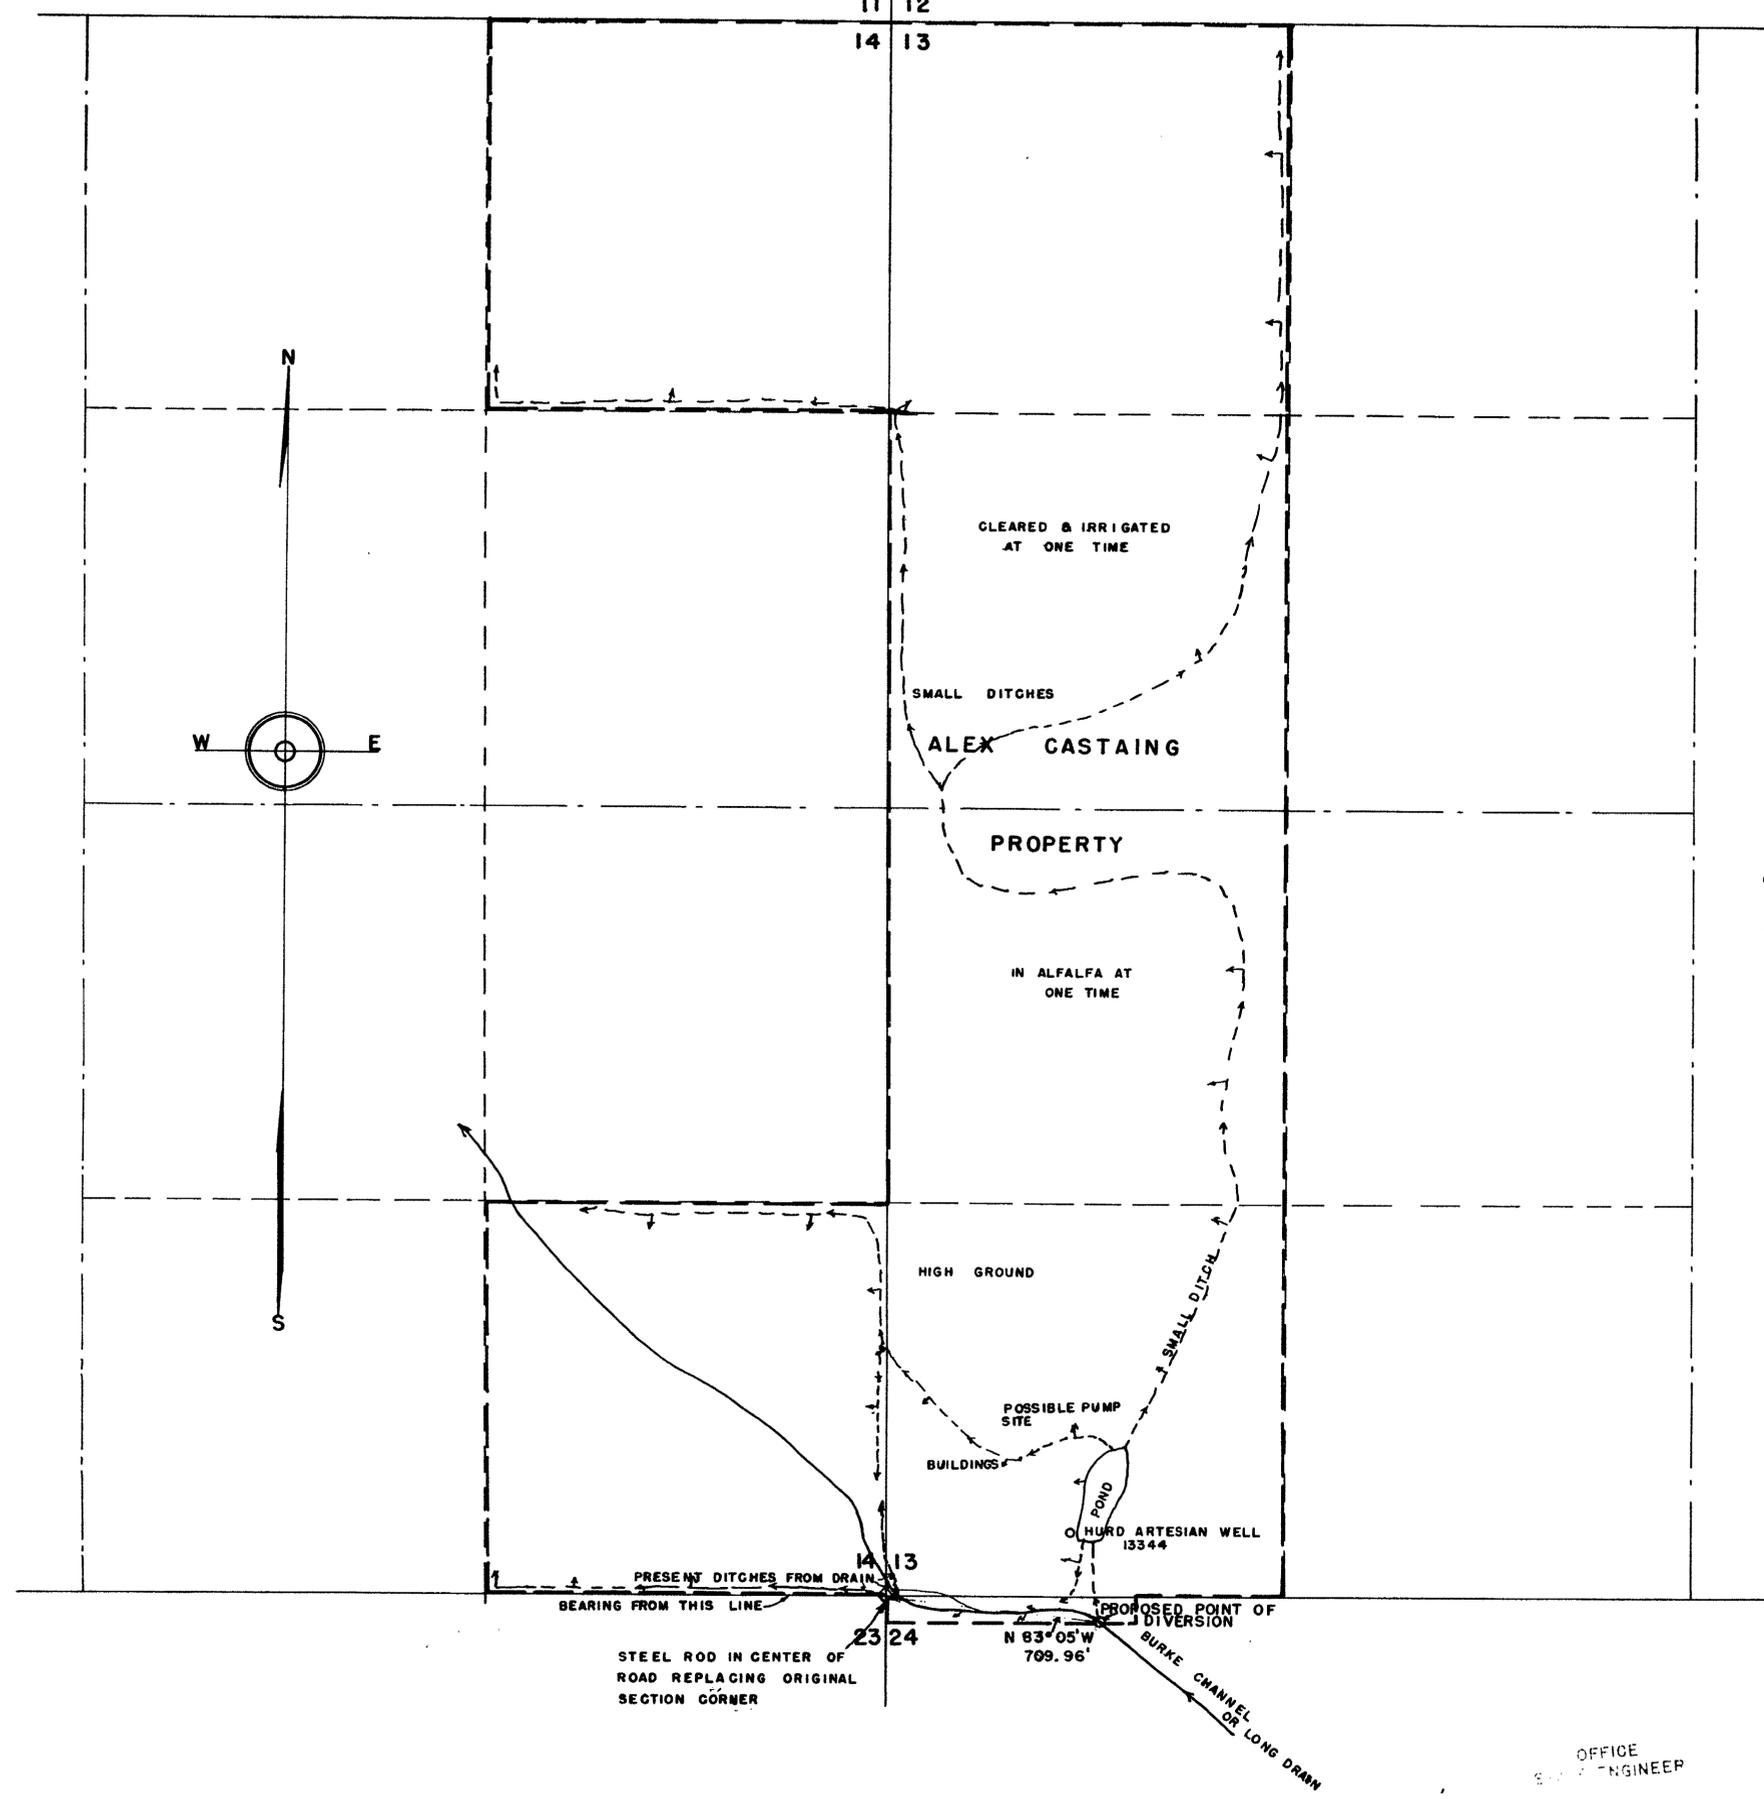


T. 12 N., R. 23 E.

11 12

14 13

SECTION	SUBDIVISION	TOWNSHIP	RANGE	CULTIVATED ACREAGE	DISCRIPTION OF CULTURE	DATE OF FIRST CULT.
13	SW 1/4 SW 1/4	12 N	23 E	30.0		
"	NW 1/4 "	"	"	32.0		
"	SW 1/4 NW 1/4	"	"	28.0		
"	NW 1/4 "	"	"	40.0		
14	SE 1/4 SE 1/4	"	"	40.0		
"	NE 1/4 NE 1/4	"	"	40.0		

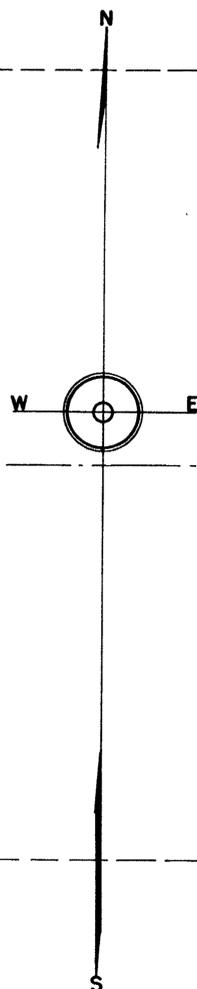

STATE of NEVADA }
County of ORMSBY } ss

I, Walter G. Reid, being first duly sworn, depose and say that this map, consisting of one sheet, has been correctly drawn to the designated scale from field notes of a survey made by me on April 20th., 1955; that it truly and correctly represents the location and extent of the works used to divert water from Burke Channel & Tributaries, in Lyon County, by Alex Castaing, for irrigation and domestic purposes. That the proposed point of diversion, the approximate location and size of the diverting channel, all reservoirs or basins, the location and names of all other works which will cross or connect with the said works, and the boundary of all lands, showing by 40-acre subdivisions the areas to be irrigated are fully and correctly designated thereon.

Walter G. Reid
State Water Rights Surveyor

Subscribed and sworn to before me this 28th day of April, 1955.

Edna
Notary Public in and for Ormsby County, Nevada.

My Commission Expires June 1957

SCALE - 1" = 300'



STEEL ROD IN CENTER OF ROAD REPLACING ORIGINAL SECTION CORNER

N 83° 05' W
709.96'

OFFICE
STATE ENGINEER
1959 APR 10 PM 2 41

FILED
APR 28 1955
STATE ENGINEER'S OFFICE

OFFICE
STATE ENGINEER
APR 28 55
RECEIVED

MAP
TO ACCOMPANY APPLICATION
TO APPROPRIATE WATER FOR
IRRIGATION & DOMESTIC
BY ALEX CASTAING FROM
BURKE CHANNEL & TRIBUTARIES

16358