
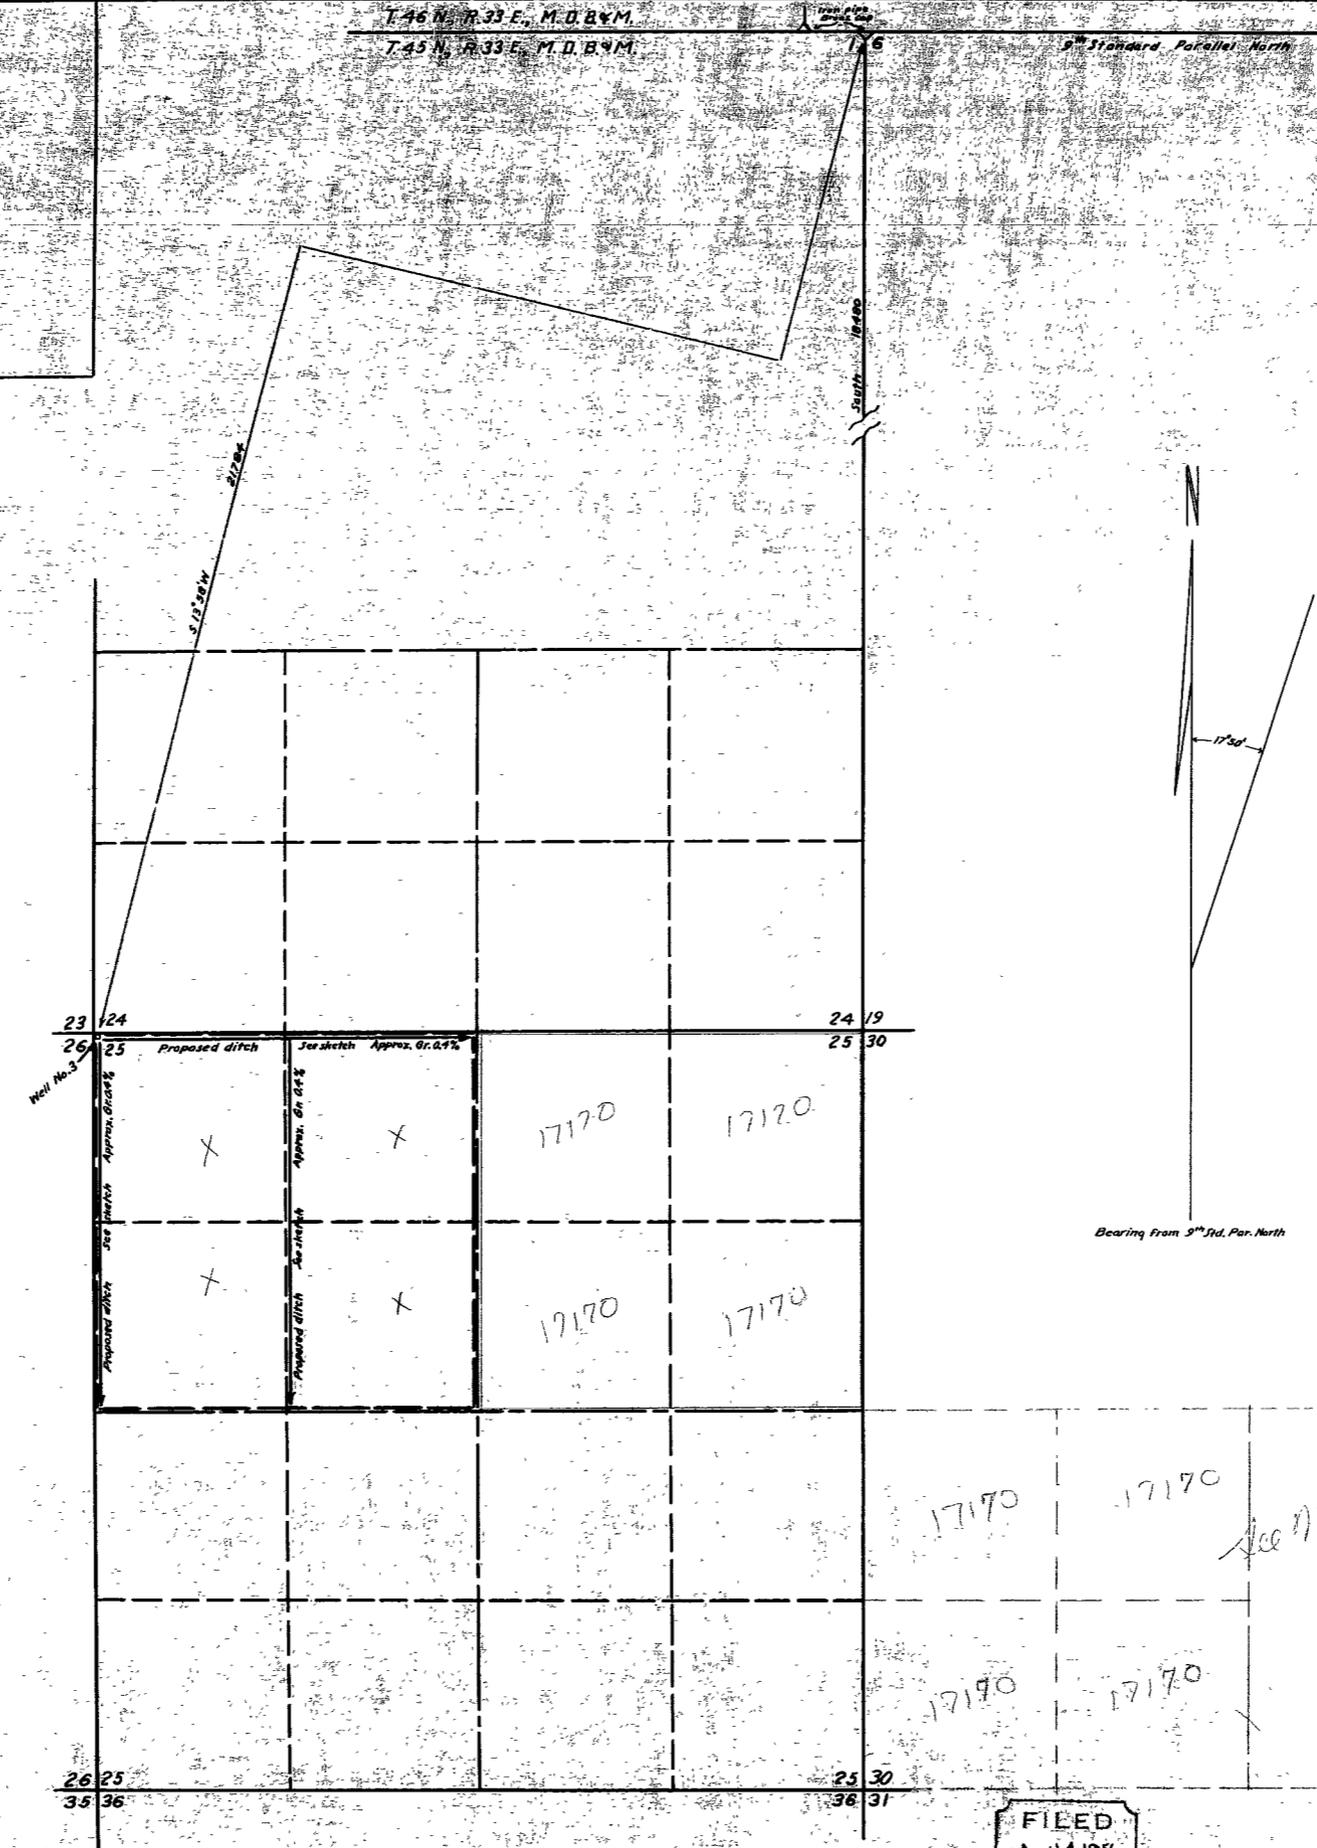


T. 46 N., R. 33 E., M. D. B. & M.
 7.45 N., R. 33 E., M. D. B. & M.

5th Standard Parallel North

Irregular
 boundary
 shown

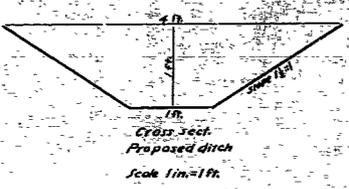

STATE OF NEVADA }
 COUNTY OF HUMBOLDT } ss
 I, W.A. Wentz, being first duly sworn, depose and say that this map, consisting of one sheet, has been correctly drawn to the designated scale from field notes of a survey made by me on the 2nd, 3rd & 11th days of March, 1956; that it truly and correctly represents the proposed location and extent of the works used to divert water from undergrounds, in Humboldt County, by Harriet L. Scott, for irrigation purposes. That the proposed point of diversion, the approximate location and size of the diverting channel, all reservoirs or basins, the location and names of all other works which will cross or connect with the proposed works, and the boundary of all lands, showing by 40-acre subdivisions the areas proposed to be irrigated, are fully and correctly designated thereon.

W.A. Wentz
 STATE WATER RIGHT SURVEYOR

Subscribed and sworn to before me this 2nd day of March, 1956

James R. Bell
 COUNTY CLERK - HUMBOLDT COUNTY

Bearing from 5th Std. Par. North

Scale 1 in = 600 ft.



FILED
 April 1, 1956
 STATE ENGINEER'S OFFICE

OFFICE
 STATE ENGINEER
 1956-APR 4 AM 10:31

MAP
 TO ACCOMPANY APPLICATION TO APPROPRIATE WATER FOR IRRIGATION BY HARRIET L. SCOTT FROM UNDERGROUND

W.A. Wentz - Civil Engr. RRE, No. 58 3-24-56

17170 - P/ace In 16371