
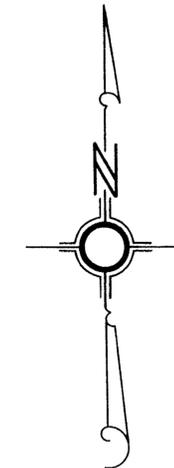



POR. NE 1/4, NE 1/4, SEC. 27, T. 20S. R. 61E. M.D.B. & M.

POINT OF DIVERSION, NE 1/4, NE 1/4

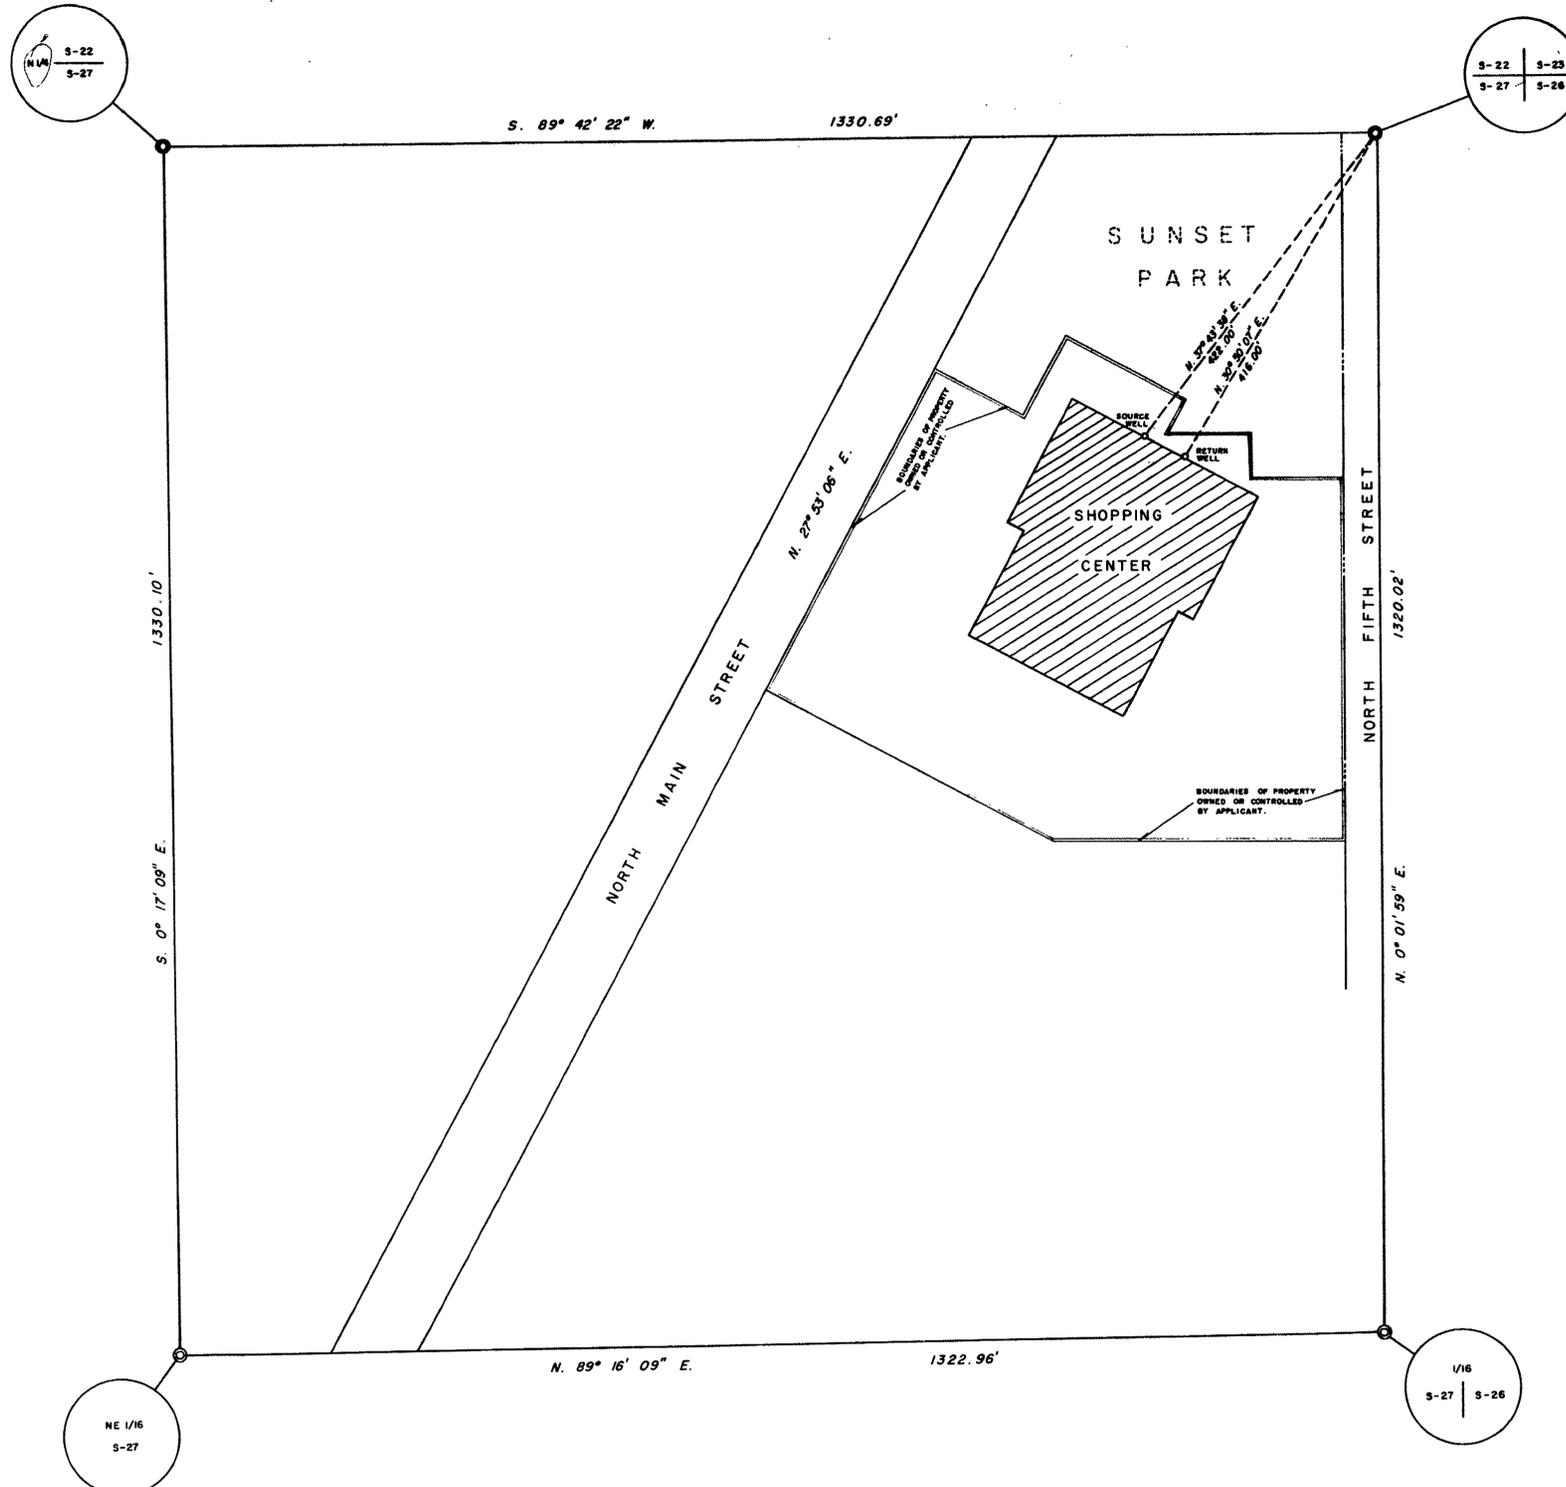

— LEGEND —

BASIS OF BEARING: \hat{E} NORTH MAIN STREET (N. 27° 53' 06" E.)
(STATE HIGHWAY DEPARTMENT.)

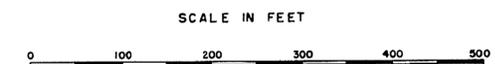

STATE OF NEVADA }
COUNTY OF CLARK }
I, L.E. TYSON, BEING FIRST DULY SWORN, DEPOSE AND SAY THAT THIS MAP, CONSISTING OF ONE SHEET, HAS BEEN CORRECTLY DRAWN TO THE DESIGNATED SCALE FROM FIELD NOTES OF A SURVEY MADE UNDER MY SUPERVISION AND DIRECTION ON THE 1ST DAY OF APRIL, 1955, THAT IT TRULY AND CORRECTLY REPRESENTS THE PROPOSED LOCATION AND EXTENT OF THE WORKS USED TO DIVERT WATER FROM LAS VEGAS ARTESIAN BASIN, IN CLARK COUNTY, BY AL WENDELBOE & JACK WOLLENZIEN, FOR REFRIGERATION USE. AND THE BOUNDARIES OF THE LANDS EMBODIED IN THE TRACT OWNED OR CONTROLLED BY THE APPLICANT, AND UPON WHICH IT IS PROPOSED TO USE THE WATER APPLIED FOR, AND ARE FULLY AND CORRECTLY DESIGNATED THEREON.

L.E. Tyson
STATE WATER RIGHT SURVEYOR

SUBSCRIBED AND SWORN TO BEFORE ME THIS 4th DAY OF April, 1955.

Helen Herd

NOTARY PUBLIC IN AND FOR CLARK COUNTY, NEVADA

MY COMMISSION EXPIRES Nov 12 1956

FILED
APR 14 1955
STATE ENGINEER'S OFFICE

RECEIVED
APR 14 1955
ANS.

MAP TO ACCOMPANY
APPLICATION
FOR
REFRIGERATION USE
BY
AL WENDELBOE & JACK WOLLENZIEN
FROM
LAS VEGAS ARTESIAN BASIN

16382