
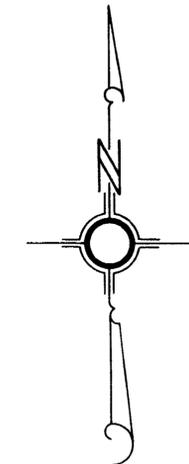


SE 1/4, SE 1/4, SEC. 20, T. 21 S. R. 61 E., MDB & M.

POINT OF DIVERSION, SE 1/4, SE 1/4

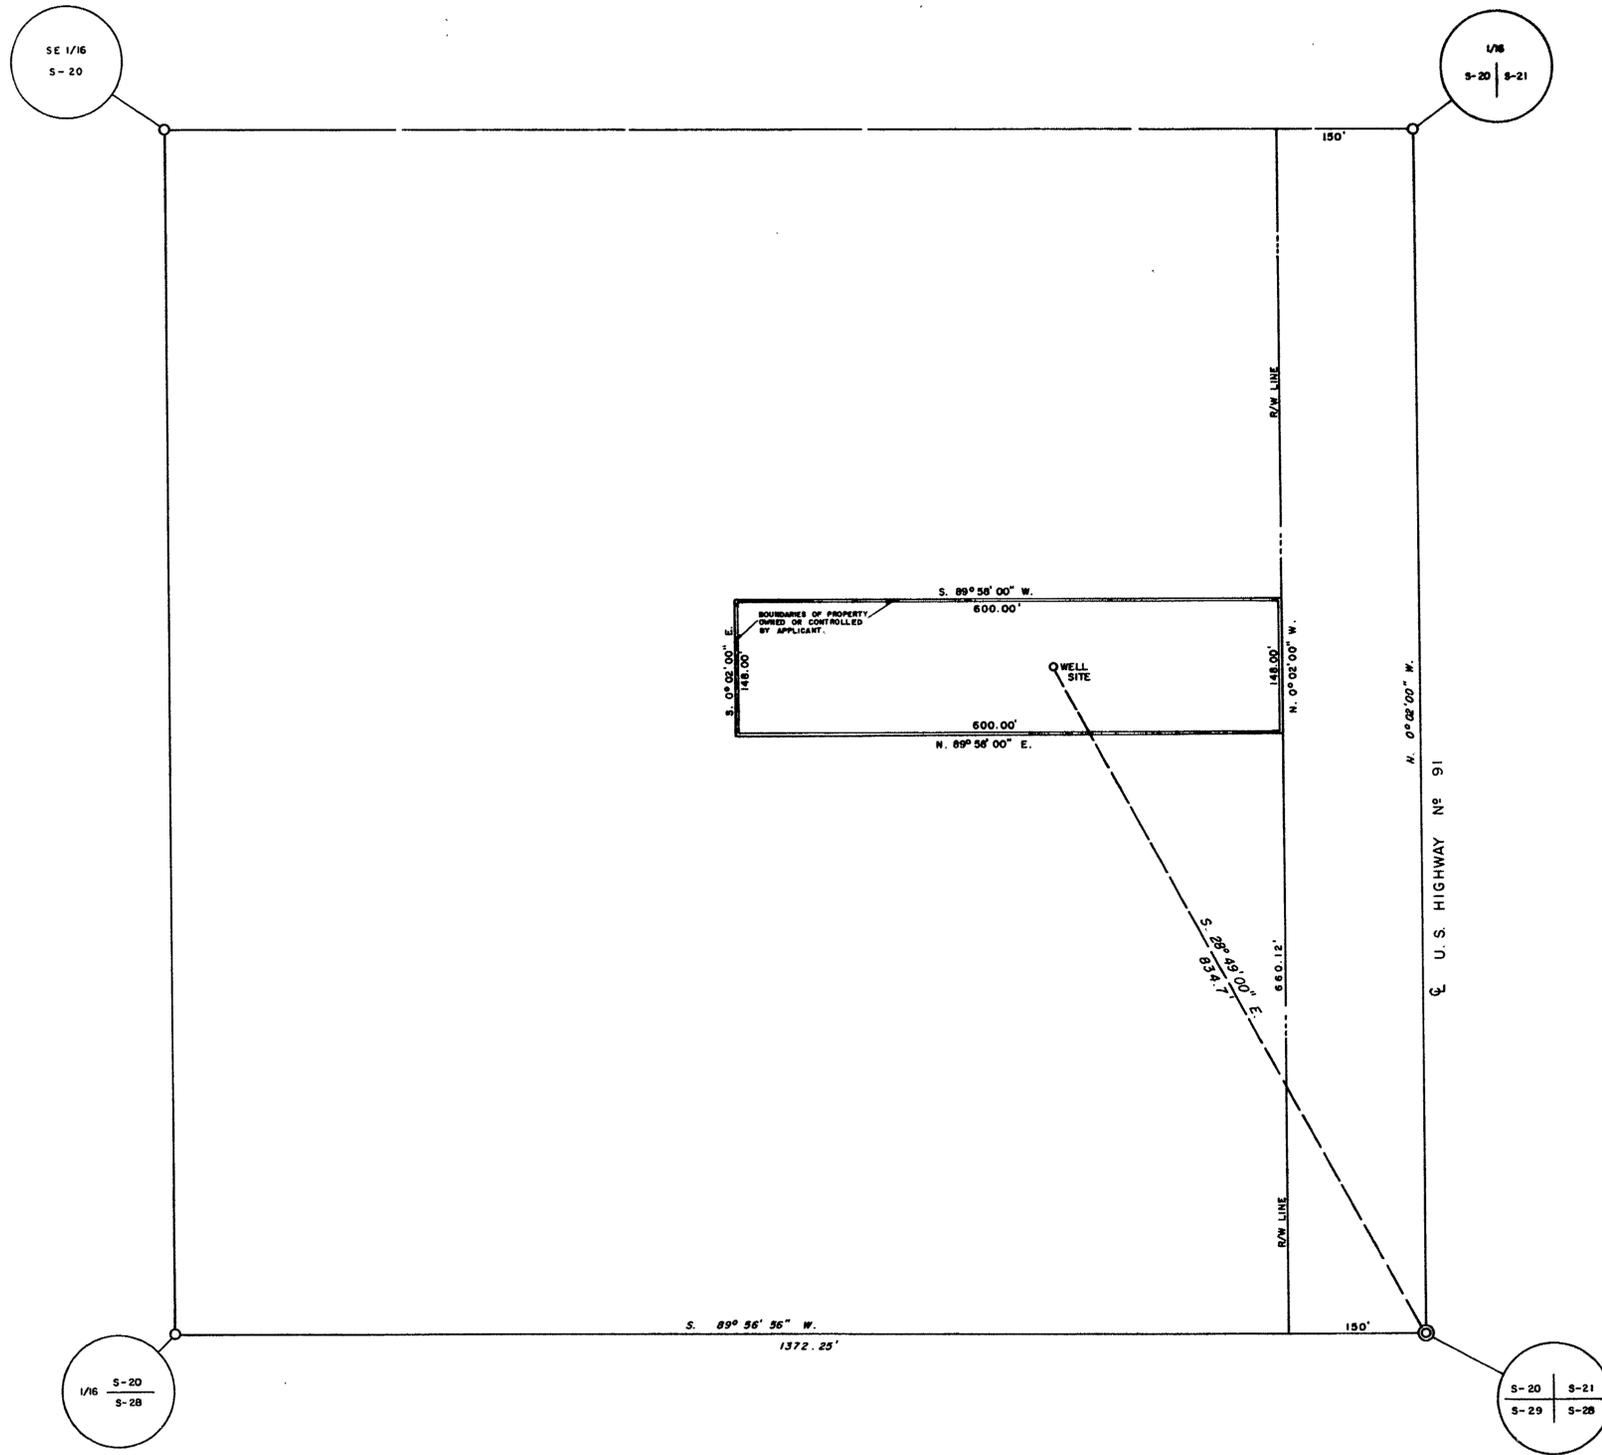

— LEGEND —

BASIS OF BEARING: ζ U.S. HIGHWAY N° 91, (N. 0° 02' 00\" W.)



STATE OF NEVADA }
 COUNTY OF CLARK }
 I, L. E. TYSON, BEING FIRST DULY SWORN, DEPOSE AND SAY THAT THIS MAP, CONSISTING OF ONE SHEET, HAS BEEN CORRECTLY DRAWN TO THE DESIGNATED SCALE FROM FIELD NOTES OF A SURVEY MADE UNDER MY SUPERVISION AND DIRECTION ON THE 5TH DAY OF APRIL, 1955, THAT IT TRULY AND CORRECTLY REPRESENTS THE PROPOSED LOCATION AND EXTENT OF THE WORKS USED TO DIVERT WATER FROM LAS VEGAS ARTESIAN BASIN, IN CLARK COUNTY, BY MIKE TERLIZZI, FOR QUASI-MUNICIPAL USE AND THE BOUNDARIES OF THE LANDS EMBODIED IN THE TRACT OWNED OR CONTROLLED BY THE APPLICANT, AND UPON WHICH IT IS PROPOSED TO USE THE WATER APPLIED FOR, AND ARE FULLY AND CORRECTLY DESIGNATED THEREON.

L. E. Tyson
 STATE WATER RIGHT SURVEYOR

SUBSCRIBED AND SWORN TO BEFORE ME THIS 6th DAY OF April, 1955

John A. Stewart
 NOTARY PUBLIC IN AND FOR CLARK COUNTY, NEVADA
 MY COMMISSION EXPIRES Nov 12 1956

FILED
 APR 14, 1955
 STATE ENGINEER'S OFFICE

STATE ENGINEER'S OFFICE
 APR 14 1955
 RECEIVED
 A.N.S.

MAP TO ACCOMPANY
 APPLICATION
 FOR
 QUASI-MUNICIPAL USE
 BY
 MIKE TERLIZZI
 FROM
 LAS VEGAS ARTESIAN BASIN