
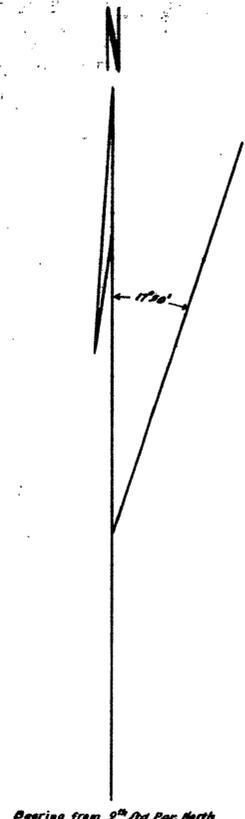


T. 46 N., R. 33 E., M. D. 24 M.
 T. 45 N., R. 33 E., M. D. 24 M.

9° Standard Parallel North

615

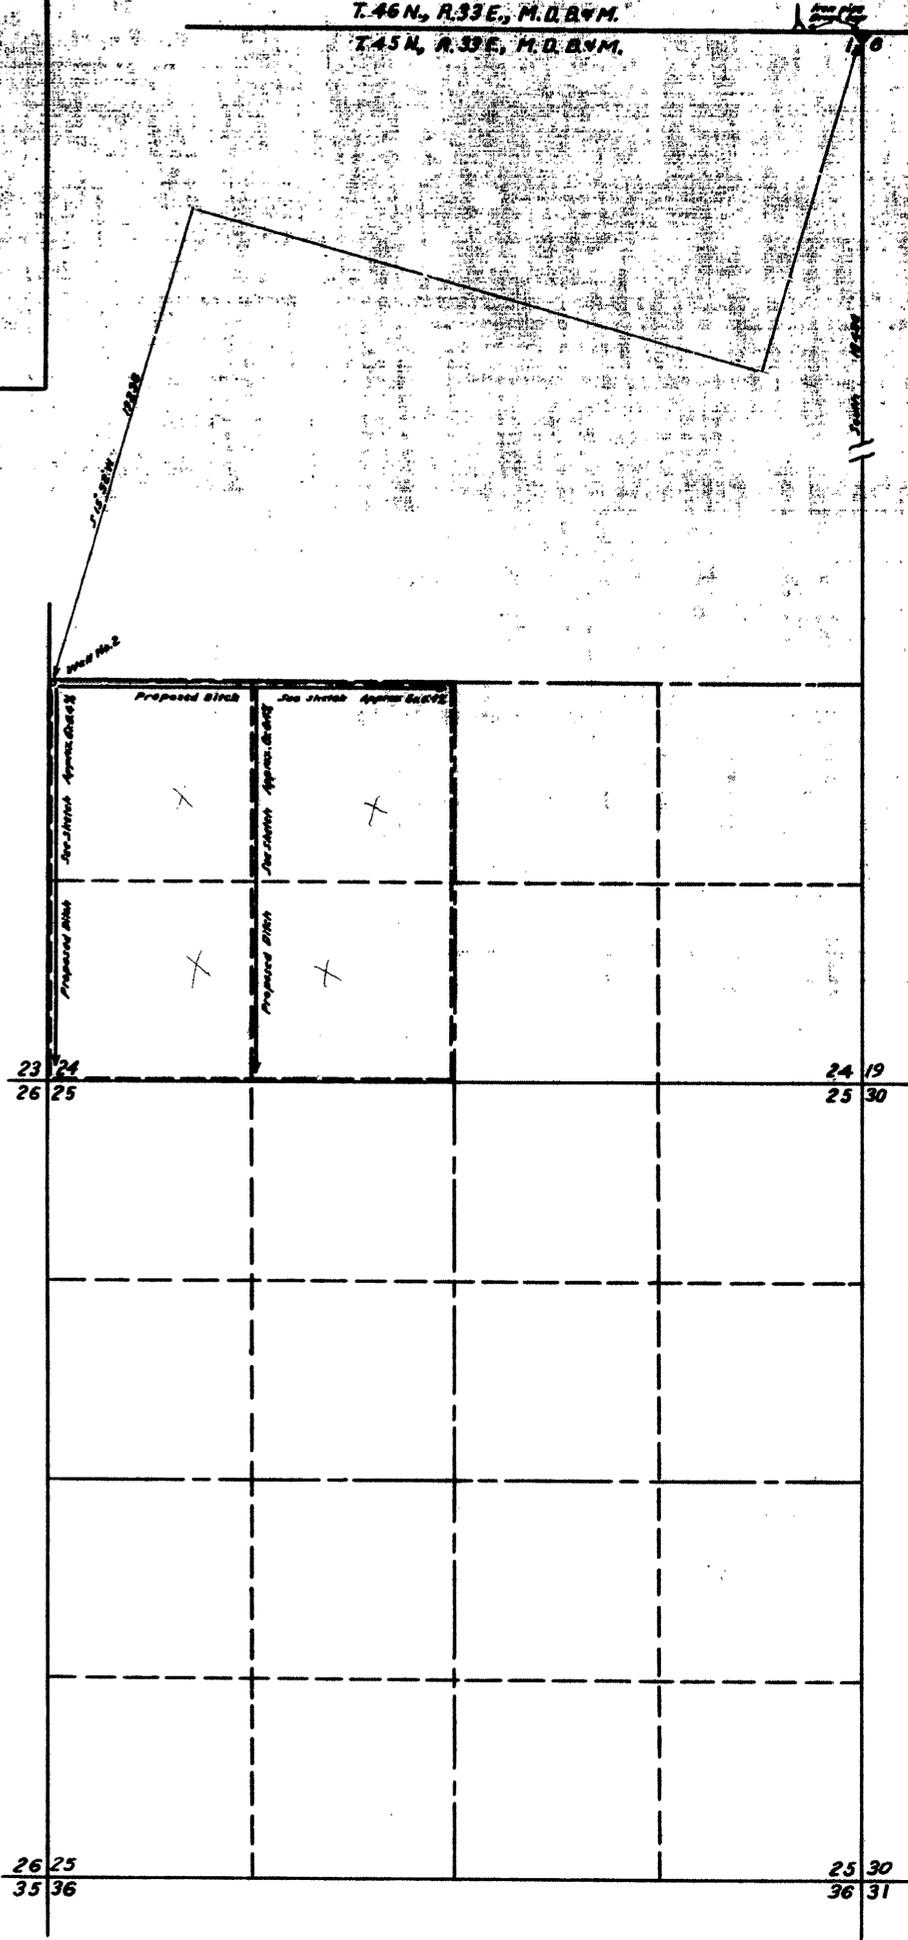

STATE OF NEVADA }
 COUNTY OF HUMBOLDT }
 I, W.A. Wentz, being first duly sworn, depose and say that this map, consisting of one sheet, has been correctly drawn to the designated scale from field notes of a survey made by me on the 2, 3 & 17 days of March, 1956; that it truly and correctly represents the proposed location and extent of the works used to divert water from underground, in Humboldt County, by Peggy A. Till, for irrigation purposes. That the proposed point of diversion, the approximate location and size of the diverting channel, all reservoirs or basins, the location and names of all other works which will cross or connect with the proposed works, and the boundary of all lands, showing by 40-acre subdivisions the areas proposed to be irrigated, are fully and correctly designated thereon.

W.A. Wentz
 STATE WATER RIGHT SURVEYOR

Subscribed and sworn to before me this 24 day of March, 1956

Francis Bell
 COUNTY CLERK HUMBOLDT COUNTY

Scale 1 in. = 600 ft.



FILED
 April 4, 1956
 COUNTY ENGINEER'S OFFICE

OFFICE
 COUNTY ENGINEER
 1956 APR 4 AM 10 25

MAP
 To ACCOMPANY APPLICATION TO APPROPRIATE WATER FOR IRRIGATION BY PEGGY A. TILL FROM UNDERGROUND