

SECTION	SUBDIVISION	TOWNSHIP	RANGE	CULTIVATED ACREAGE	DISCRPTION OF CULTURE	DATE OF FIRST CULTURE
34	NW 1/4 SW 1/4	11 N	24 E	40	ALFALFA	
"	NE 1/4 "	"	"	40	"	
"	SW 1/4 "	"	"	40	"	
"	SE 1/4 "	"	"	32	"	
33	NE 1/4 SE 1/4	"	"	30	"	
"	SE 1/4 SE 1/4	"	"	30	"	
3	NW 1/4 NW 1/4	10 N	24 E	40	"	
3	NE 1/4 "	"	"	22	BRUSH	

TOTAL ACREAGE 274

STATE of NEVADA } ss
County of ORMSBY


I, Walter G. Reid, being first duly sworn, depose and say that this map, consisting of one sheet, has been correctly drawn to the designated scale from field notes of a survey made by me on May 5th, 1955; that it truly and correctly represents the works to be used to divert water from underground source, in Lyon County, by Manuel B. Silva and John M. Farias, for irrigation and domestic purposes. That the proposed point of diversion, the approximate location of the diverting channels, all reservoirs or basin, the location and names of all other works which will cross or connect with said works, and the boundary of all lands, showing by 40-acre subdivisions the areas to be irrigated are fully and correctly designated thereon.

Walter G. Reid
State Water Right Surveyor

Subscribed and sworn to before me this 5th day of May, 1955.

W. G. Reid
Notary Public in and for Ormsby County, Nevada.

My Commission Expires July 6, 1957

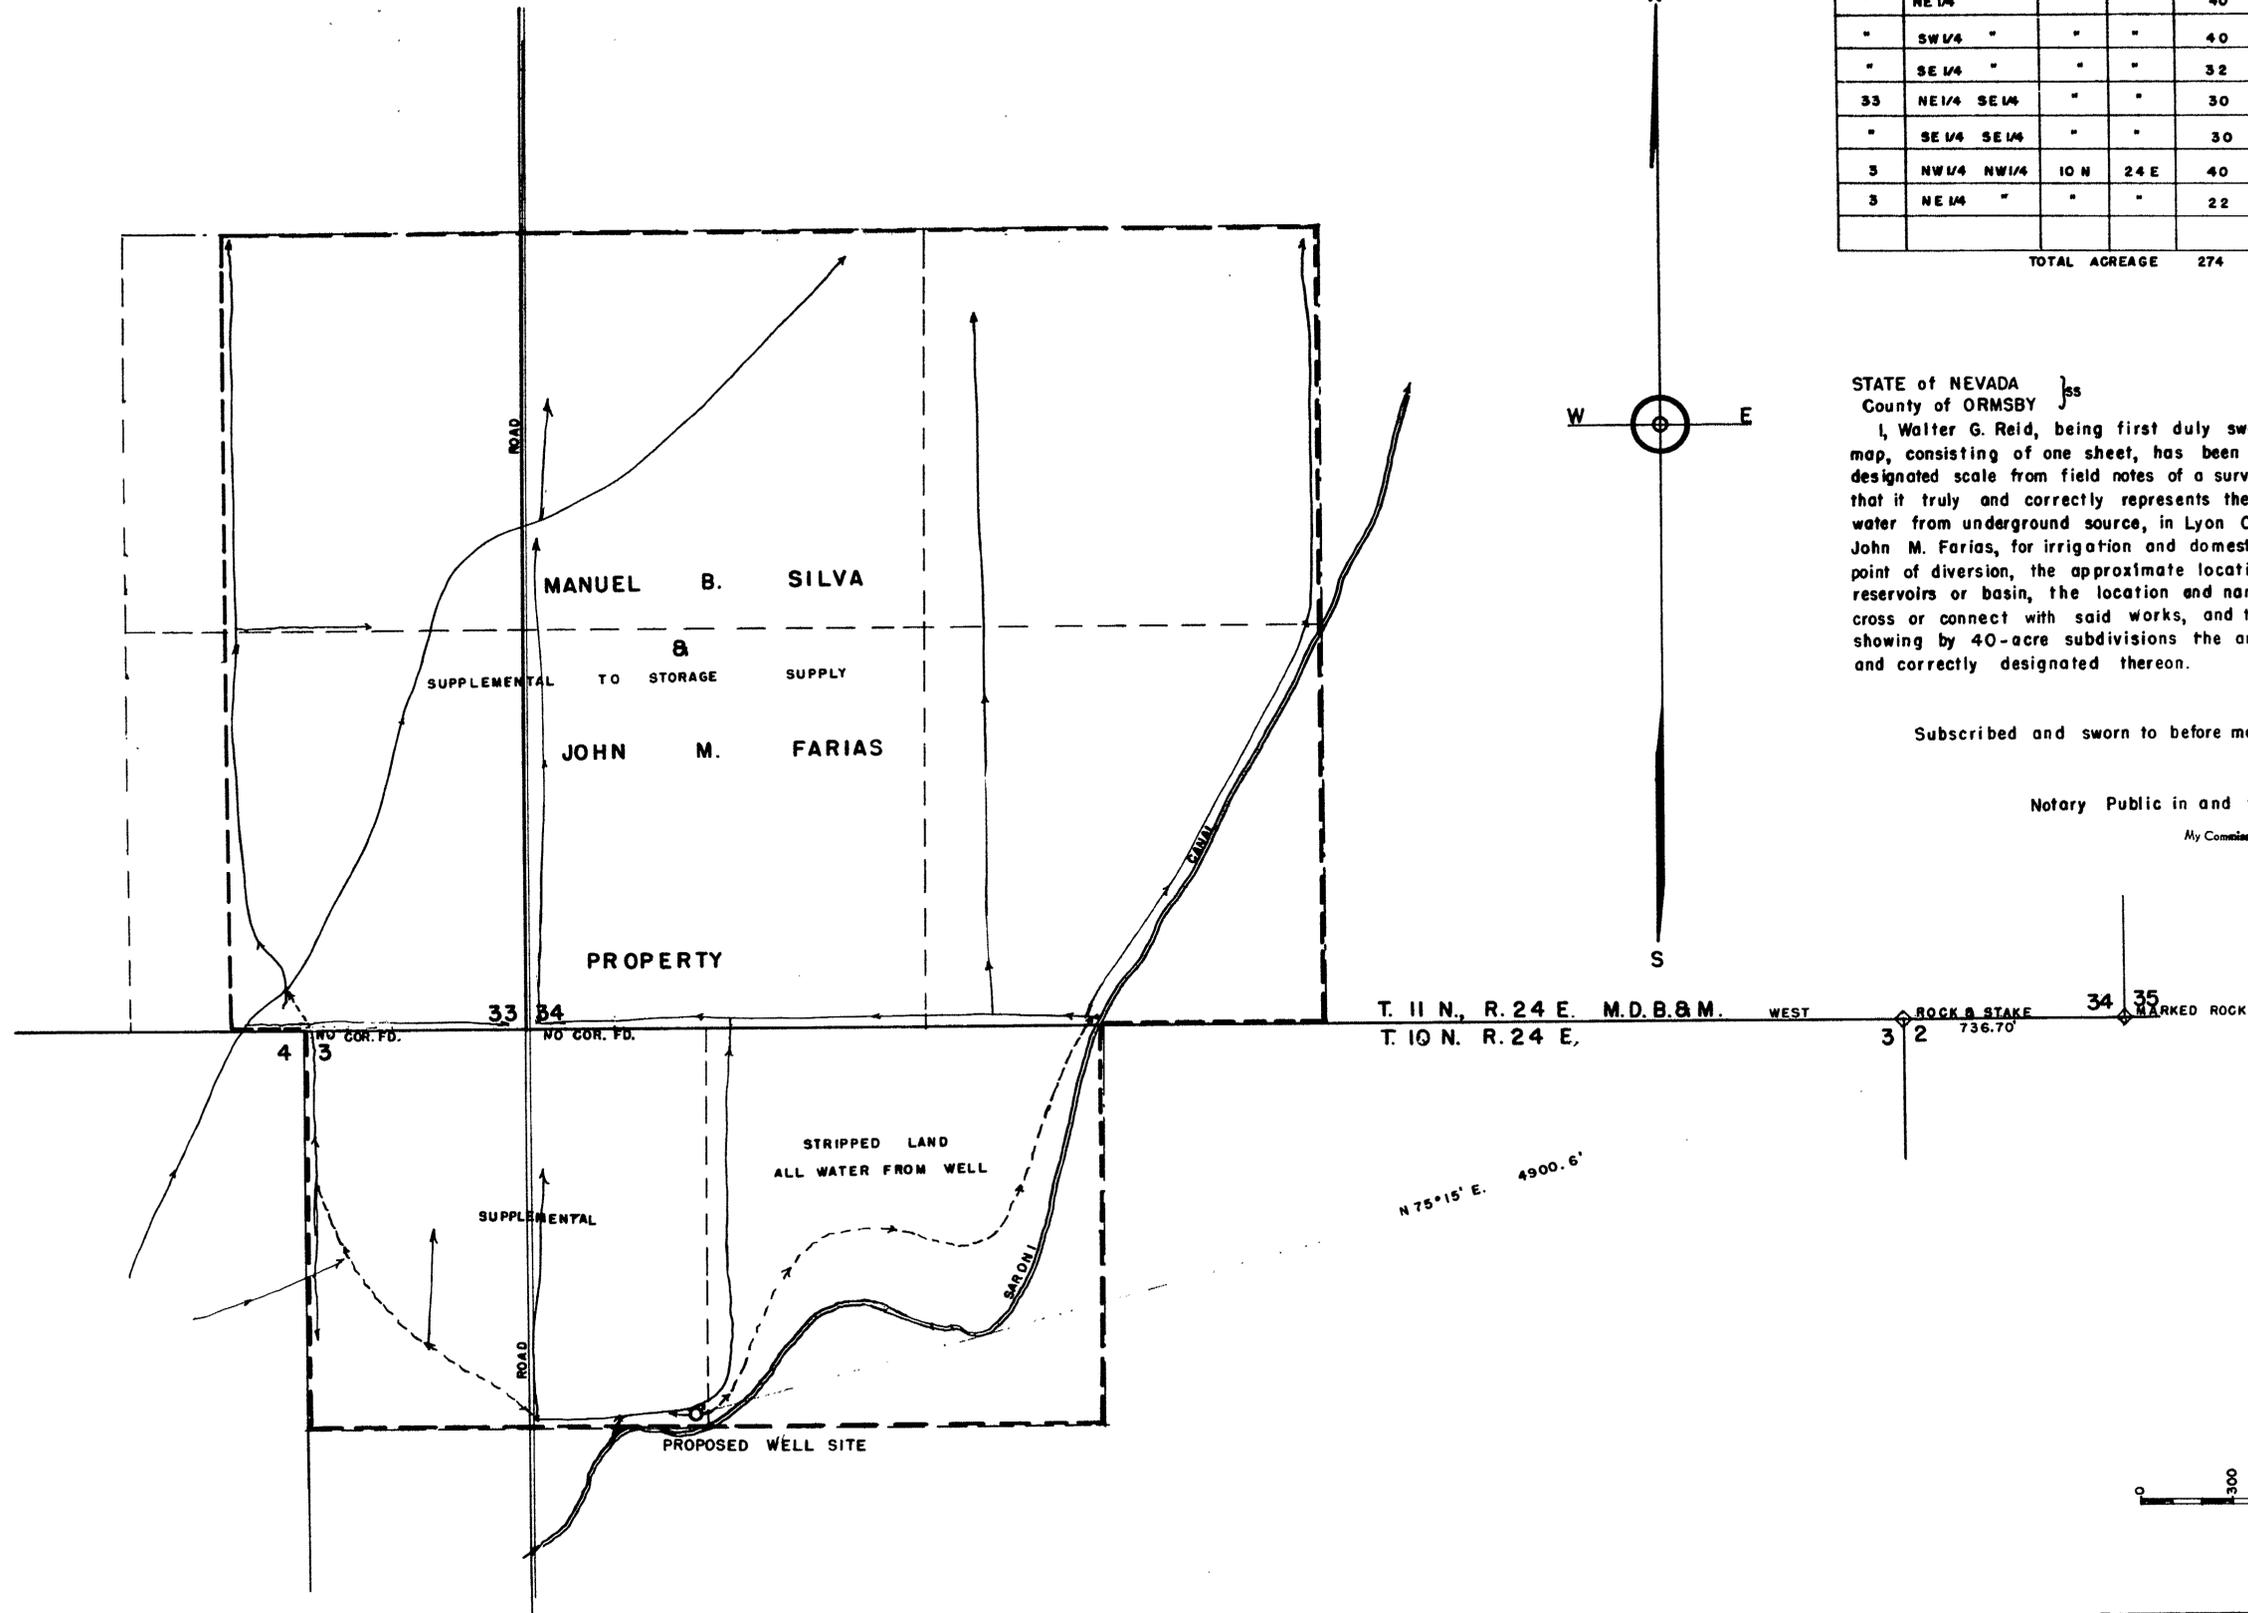

SCALE - 1" = 300'



MAP
TO ACCOMPANY APPLICATION
TO APPROPRIATE WATER FOR
IRRIGATION & DOMESTIC USES BY
MANUEL B. SILVA AND JOHN M. FARIAS
FROM UNDERGROUND SOURCE

FILED
MAY 6, 1955
STATE ENGINEER'S OFFICE

OFFICE
STATE ENGINEER
MAY 13 1955
STATE ENGINEER'S OFFICE

CERTIFICATE No. 4898 ISSUED 7/17/59

16440