
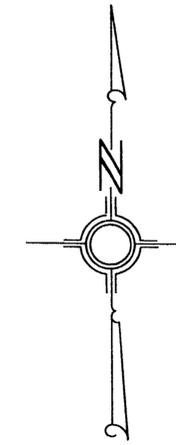


POR. SW1/4, SEC. 9, T. 21 S. R. 6 E., M.D.B. & M.

POINT OF DIVERSION, N1/2, SW1/4, SEC. 9

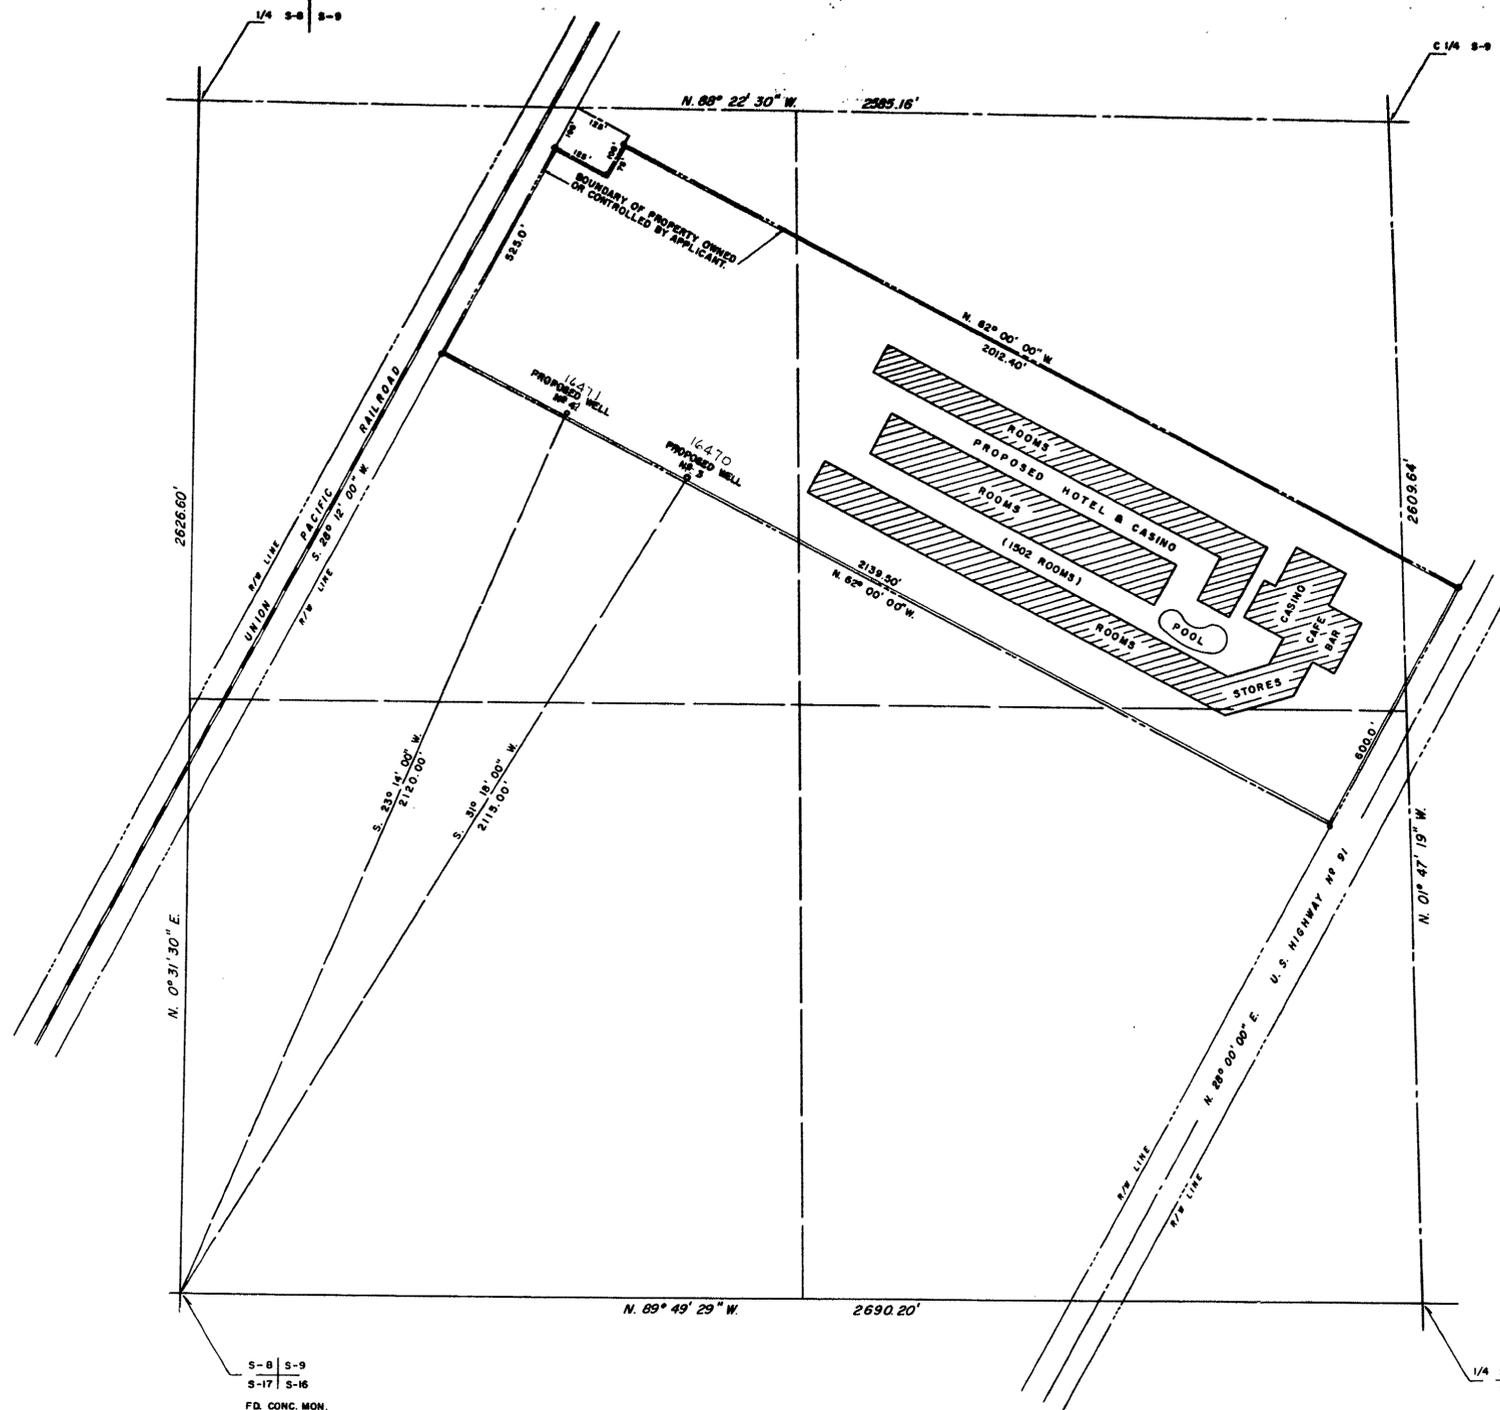

— LEGEND —

BASIS OF BEARING: (N. 28° 00' 00\"/>



STATE OF NEVADA }  
 COUNTY OF CLARK } SS  
 I, L. E. TYSON, BEING FIRST DULY SWORN, DEPOSE AND SAY THAT THIS MAP, CONSISTING OF ONE SHEET, HAS BEEN CORRECTLY DRAWN TO THE DESIGNATED SCALE FROM FIELD NOTES OF A SURVEY MADE UNDER MY SUPERVISION AND DIRECTION ON THE 3<sup>RD</sup> DAY OF JUNE 1955, THAT IT TRULY AND CORRECTLY REPRESENTS THE PROPOSED LOCATION AND EXTENT OF THE WORKS USED TO DIVERT WATER FROM LAS VEGAS ARTESIAN BASIN, IN CLARK COUNTY, BY STARDUST HOTEL, FOR QUASI-MUNICIPAL USE AND THE BOUNDARIES OF THE LAND EMBODIED IN THE TRACT OWNED OR CONTROLLED BY THE APPLICANT, AND UPON WHICH IT IS PROPOSED TO USE THE WATER APPLIED FOR, AND ARE FULLY AND CORRECTLY DESIGNATED THEREON.

*L. E. Tyson*  
 STATE WATER RIGHT SURVEYOR

SUBSCRIBED AND SWORN TO BEFORE ME THIS 6th DAY OF June, 1955

*Allen Dear*  
 NOTARY PUBLIC IN AND FOR CLARK COUNTY, NEVADA  
 MY COMMISSION EXPIRES Nov. 12, 1956

S-8 | S-9  
 S-17 | S-16  
 FD. CONC. MON.

1/4 S-9  
 S-8

FILED  
 June 9, 1955  
 STATE ENGINEER'S OFFICE

OFFICE  
 STATE ENGINEER  
 JUN-9-55  
 REC'D  
 LAND

MAP TO ACCOMPANY  
 APPLICATION  
 FOR  
 QUASI-MUNICIPAL USE  
 BY  
 STARDUST HOTEL INC.  
 FROM  
 LAS VEGAS ARTESIAN BASIN

16470-16471