
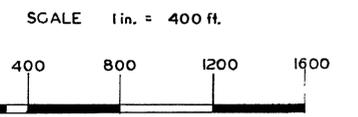


STATE OF NEVADA }  
COUNTY OF LANDER } SS.

I, Harry H. Hughes, being first duly sworn, depose and say that this map, consisting of one sheet, has been correctly drawn to the designated scale from field notes of a survey made by me (or under my supervision and direction) between the 30th day of March and the 31st day of March, 1957; that it truly and correctly represents the proposed location and extent of the works used to divert water from an underground source, in Nye County, by Earl Norman Selbach, for irrigation and domestic purposes. That the proposed point of diversion, the approximate location and size of the diverting channel, all reservoirs or basins, the location and names of all other works which will cross or connect with the proposed works, and the boundary of all lands, showing by 40-acre subdivisions the areas proposed to be irrigated, are fully and correctly designated thereon.

*Harry H. Hughes*  
State Water Right Surveyor

Subscribed and sworn to before me  
this 10<sup>th</sup> day of April, 1957  
*Robert J. ...*  
Notary Public in and for Lander County, Nevada

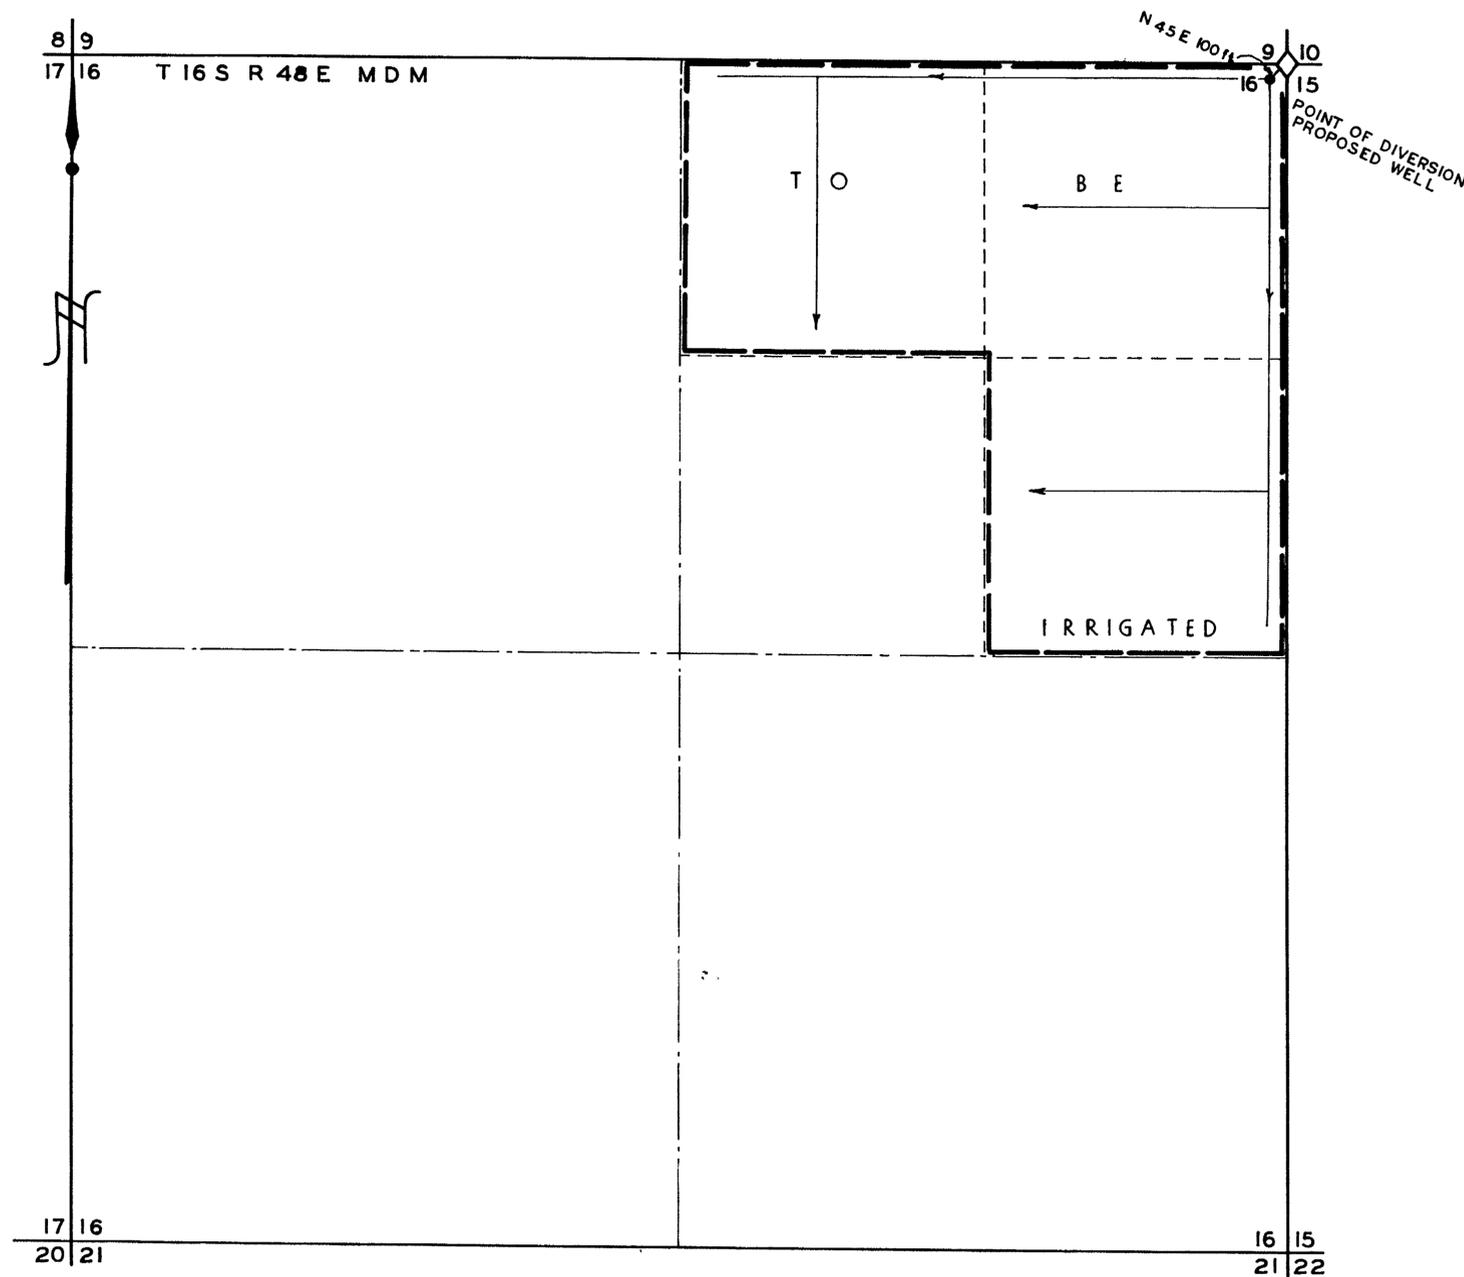

OFFICE  
STATE ENGINEER  
1957 APR 11 AM 10 26  
FILED  
APR 11 1957  
STATE ENGINEER'S OFFICE

MAP TO ACCOMPANY  
APPLICATION TO APPROPRIATE WATER  
FOR  
IRRIGATION & DOMESTIC  
BY  
EARL NORMAN SELBACH  
FROM  
UNDERGROUND SOURCE

16562