
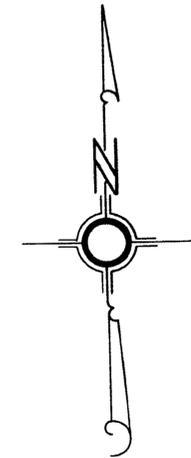


SEC. 11, T. 20 S. R. 62 E., MDB. & M.

POINT OF DIVERSION, SE 1/4, SE 1/4

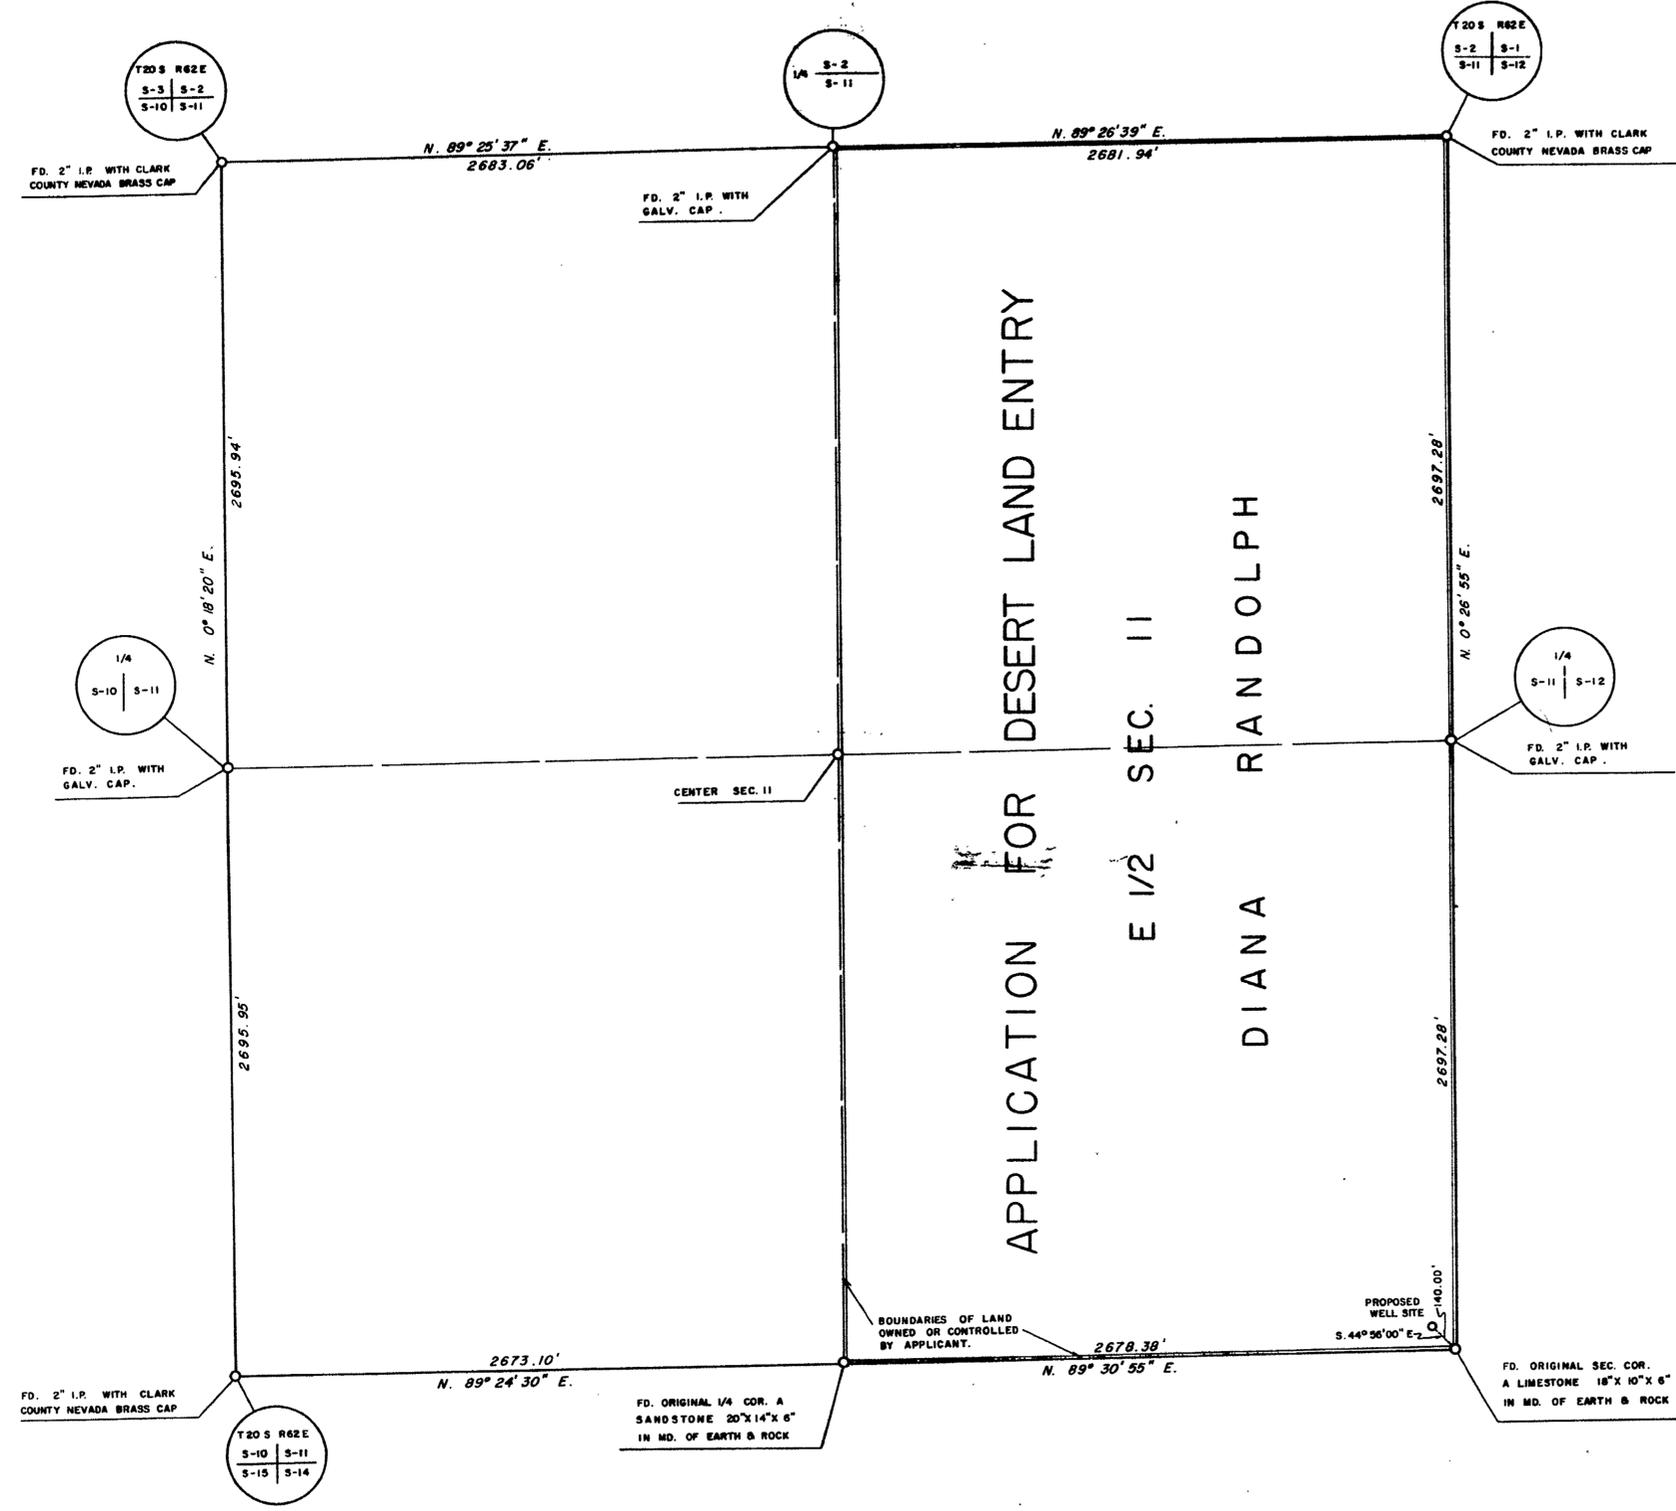

— LEGEND —

BASIS OF BEARING: (N. 0° 26' 55\" E.) EAST LINE SEC. 11, T. 20 S. R. 62 E. (AS RECORDED, CLARK COUNTY NEVADA.)



STATE OF NEVADA }
 COUNTY OF CLARK } SS

I, L. E. TYSON, BEING FIRST DULY SWORN, DEPOSE AND SAY THAT THIS MAP, CONSISTING OF ONE SHEET, HAS BEEN CORRECTLY DRAWN TO THE DESIGNATED SCALE FROM FIELD NOTES OF A SURVEY MADE UNDER MY SUPERVISION AND DIRECTION ON THE 16TH DAY OF MAY, 1955, THAT IT TRULY AND CORRECTLY REPRESENTS THE PROPOSED LOCATION AND EXTENT OF THE WORKS USED TO DIVERT WATER FROM LAS VEGAS ARTESIAN BASIN, IN CLARK COUNTY, BY DIANA RANDOLPH, FOR IRRIGATION USE AND THE BOUNDARIES OF THE LANDS EMBODIED IN THE TRACT OWNED OR CONTROLLED BY THE APPLICANT, AND UPON WHICH IT IS PROPOSED TO USE THE WATER APPLIED FOR, AND ARE FULLY AND CORRECTLY DESIGNATED THEREON.

[Signature]
 STATE WATER RIGHT SURVEYOR

SUBSCRIBED AND SWORN TO BEFORE ME THIS 22 DAY OF May, 1955

[Signature]

NOTARY PUBLIC IN AND FOR CLARK COUNTY, NEVADA
 MY COMMISSION EXPIRES Nov. 12, 1956

FILED
 JUNE 22, 1955
 STATE ENGINEER'S OFFICE

OFFICE
 STATE ENGINEER
 JUN 22 1955

MAP TO ACCOMPANY
 APPLICATION
 FOR
 IRRIGATION USE
 BY
 DIANA RANDOLPH
 FROM
 LAS VEGAS ARTESIAN BASIN

16574