


T.46 N, R.33 E, M.D.B. & M.

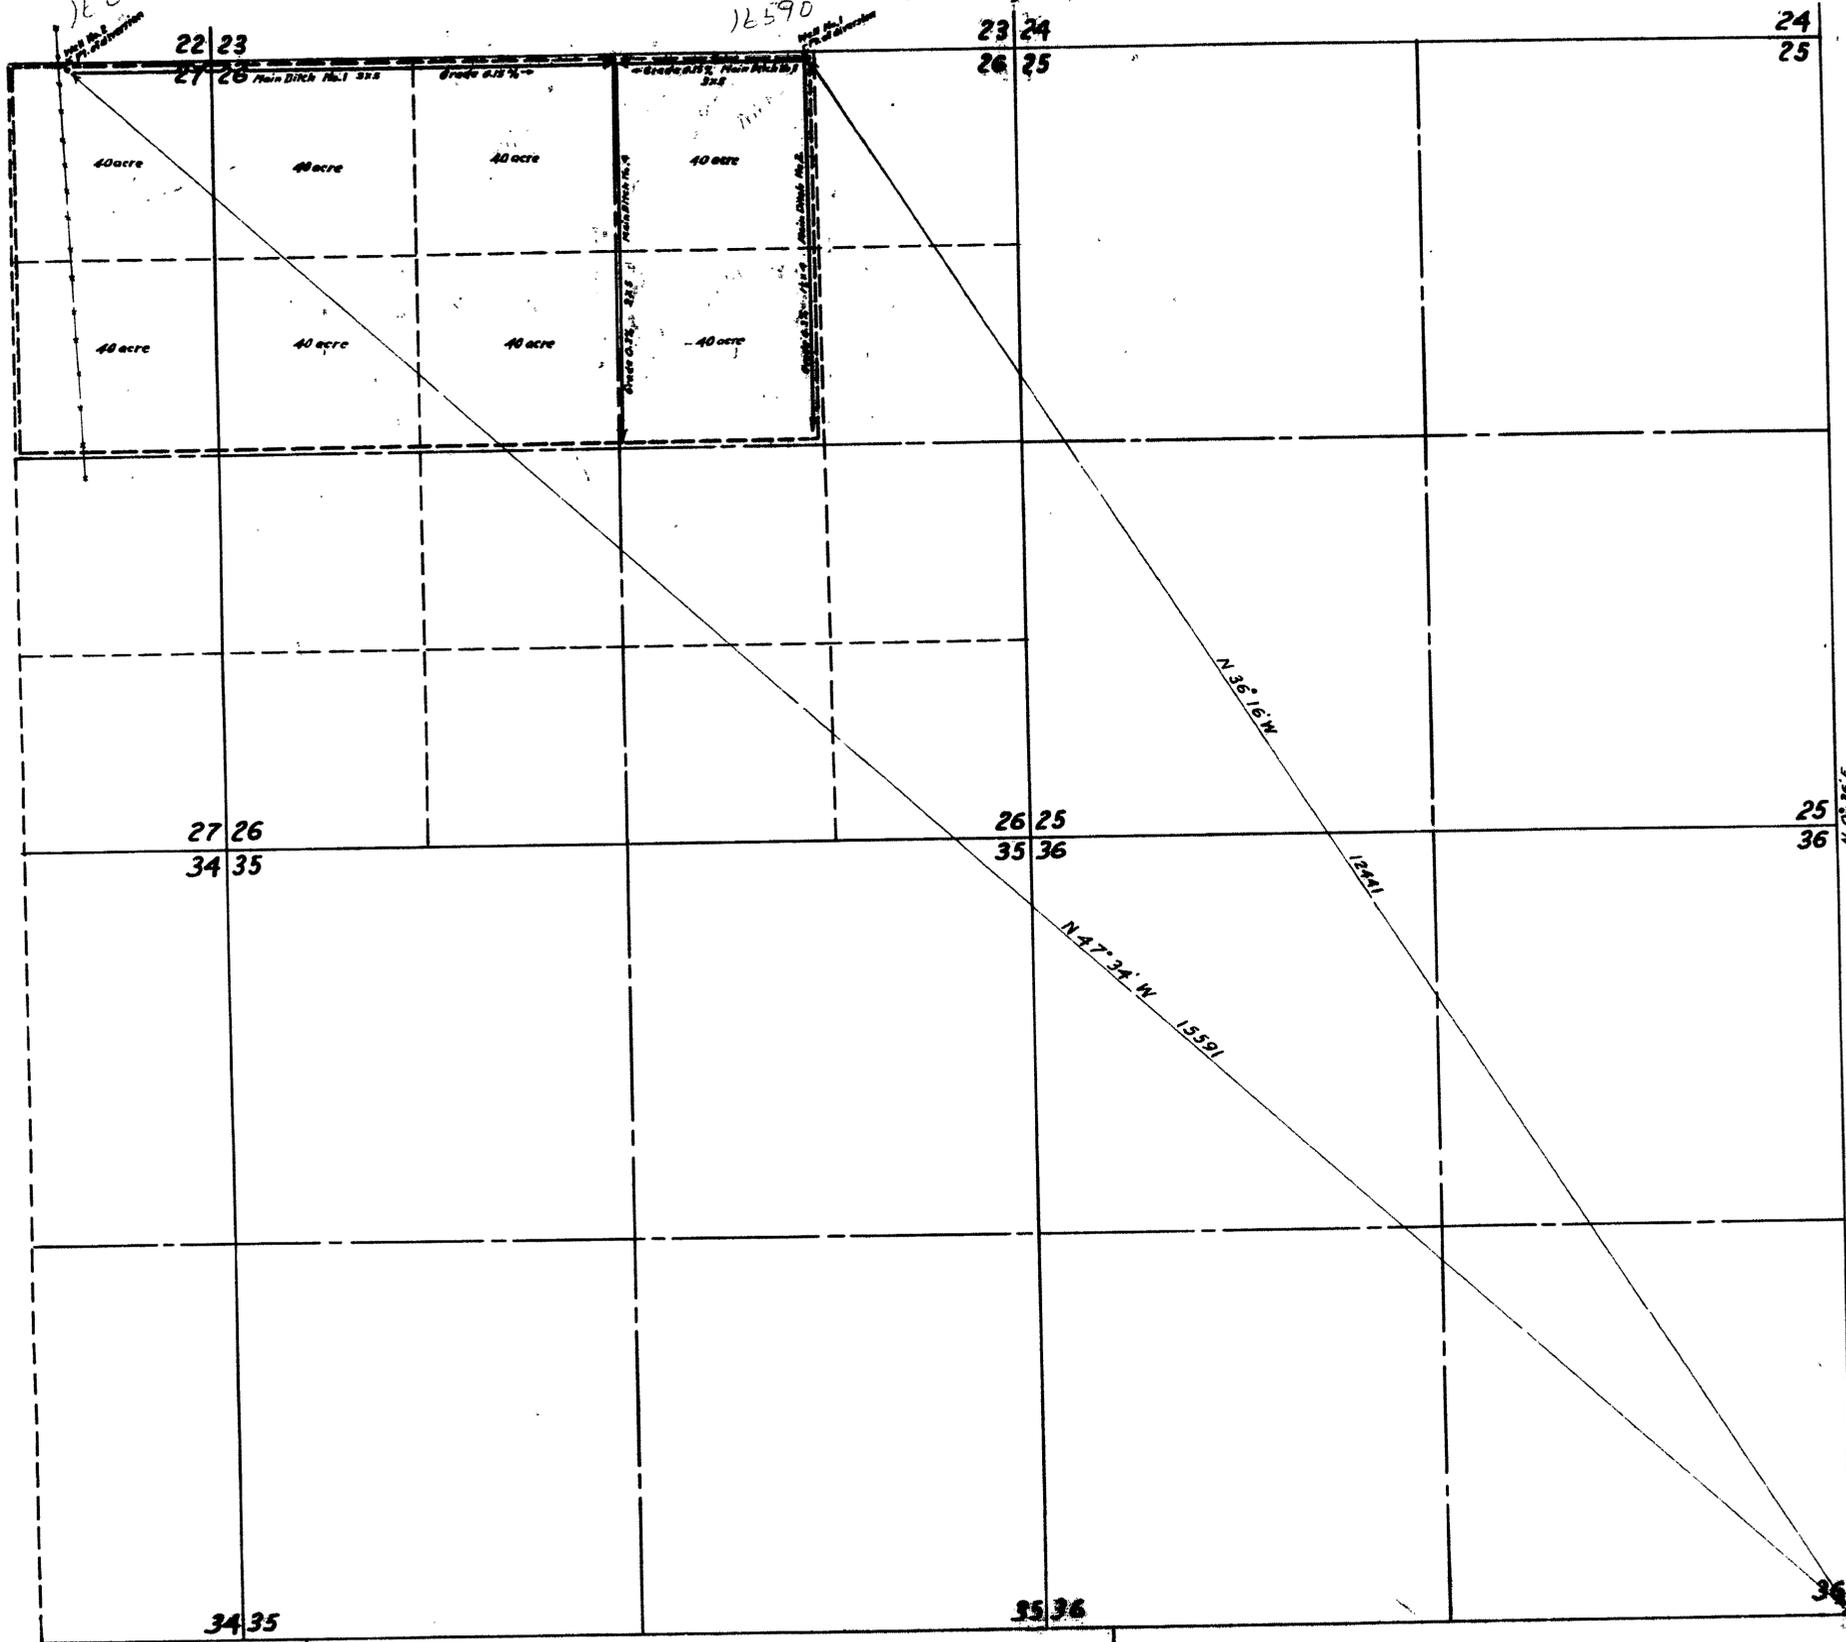

STATE OF NEVADA }  
COUNTY OF HUMBOLDT } ss

I, W. A. Wentz, being first duly sworn, depose and say that this map, consisting of one sheet, has been correctly drawn to the designated scale from field notes of a survey made by me on the 5<sup>th</sup> day of September, 1956; that it truly and correctly represents the proposed location and extent of the works used to divert water from underground, in Humboldt County, by Jane C. Steckle, for irrigation and domestic purposes.

That the proposed point of diversion, the approximate location and size of the diverting channel, all reservoirs or basins, the location and names of all other works which will cross or connect with the proposed works, and the boundary of all lands showing by 40-acre subdivisions the areas proposed to be irrigated, are fully and correctly designated thereon.


*W. A. Wentz*  
STATE WATER RIGHT SURVEYOR

Subscribed and sworn to before me this 8<sup>th</sup> day of September, 1956

*Francis Ball*  
COUNTY CLERK, HUMBOLDT COUNTY

Compass bearing used

Scale 1 in. = 600 ft.

 

MAP

TO ACCOMPANY APPLICATION TO APPROPRIATE WATER FOR IRRIGATION AND DOMESTIC USE BY JANE C. STECKLE FROM UNDERGROUND

SEP 10 1956

W. A. Wentz - Civil Engr. R.R.E. No. 59 Sept. 7, 1956

Place in → 16590-16816