
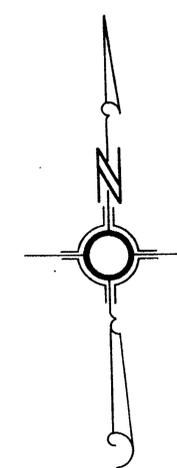



SEC. 14, T. 20S. R. 62E., M.D.B. & M.

POINT OF DIVERSION, SE 1/4, SE 1/4

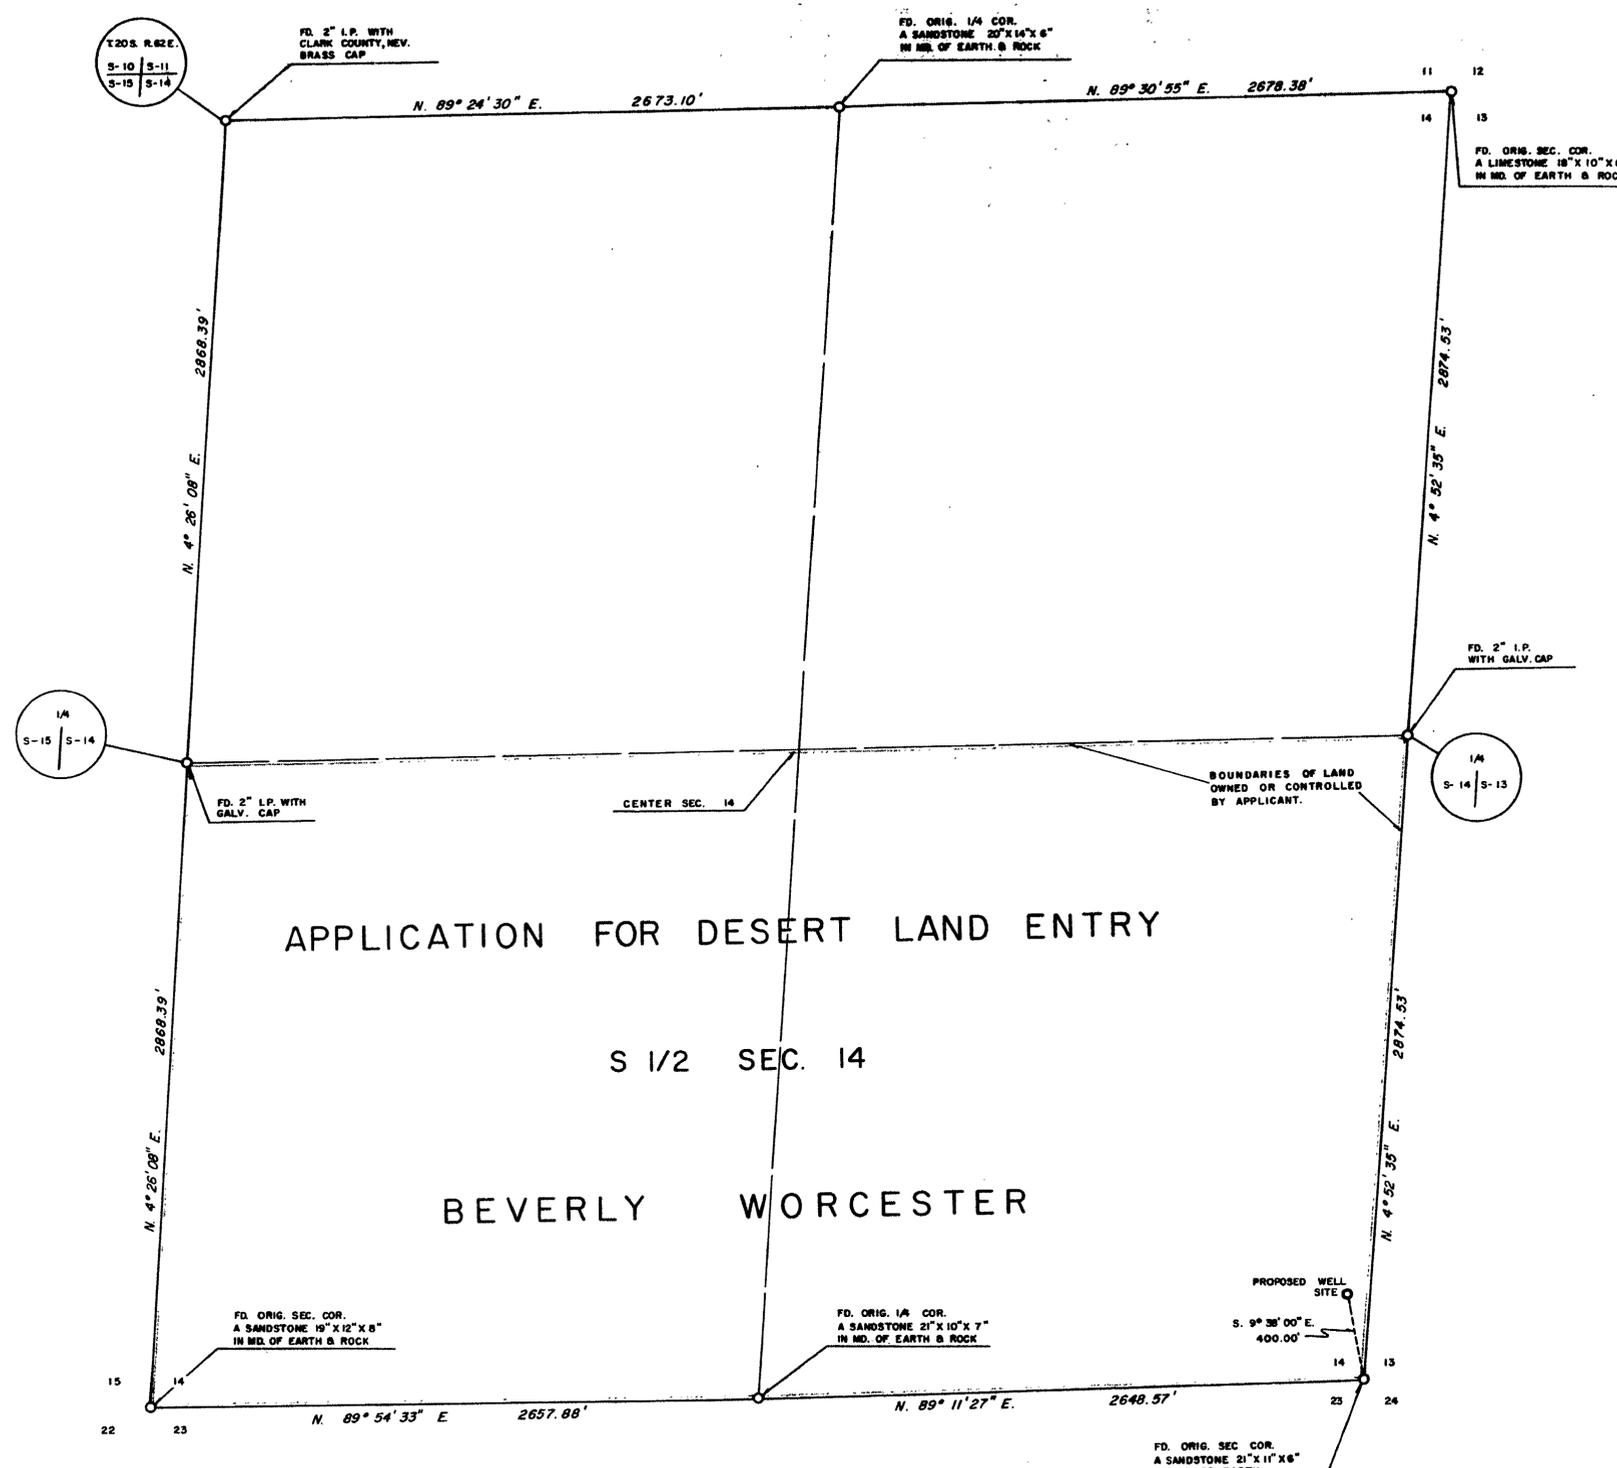

LEGEND

BASIS OF BEARING: (N. 4° 52' 35" E.) EAST LINE SEC. 14, T. 20S. R. 62E. (AS RECORDED, CLARK COUNTY NEVADA.)

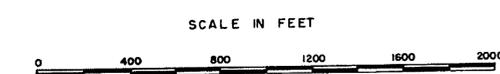

APPLICATION FOR DESERT LAND ENTRY

S 1/2 SEC. 14

BEVERLY WORCESTER

STATE OF NEVADA } ss  
 COUNTY OF CLARK }  
 I, L. E. TYSON, BEING FIRST DULY SWORN, DEPOSE AND SAY THAT THIS MAP, CONSISTING OF ONE SHEET, HAS BEEN CORRECTLY DRAWN TO THE DESIGNATED SCALE FROM FIELD NOTES OF A SURVEY MADE UNDER MY SUPERVISION AND DIRECTION ON THE 18<sup>TH</sup> DAY OF MAY, 1955, THAT IT TRULY AND CORRECTLY REPRESENTS THE PROPOSED LOCATION AND EXTENT OF THE WORKS USED TO DIVERT WATER FROM LAS VEGAS ARTESIAN BASIN, IN CLARK COUNTY, BY BEVERLY WORCESTER FOR IRRIGATION USE AND THE BOUNDARIES OF THE LANDS EMBODIED IN THE TRACT OWNED OR CONTROLLED BY THE APPLICANT, AND UPON WHICH IT IS PROPOSED TO USE THE WATER APPLIED FOR, AND ARE FULLY AND CORRECTLY DESIGNATED THEREON.

*[Signature]*  
 STATE WATER RIGHT SURVEYOR

SUBSCRIBED AND SWORN TO BEFORE ME THIS 23<sup>rd</sup> DAY OF May, 1955

*[Signature]*  
 Helen Herx

NOTARY PUBLIC IN AND FOR CLARK COUNTY, NEVADA

MY COMMISSION EXPIRES Nov. 12, 1956

FILED  
 JULY 6, 1955  
 STATE ENGINEER'S OFFICE

OFFICE  
 STATE ENGINEER

MAP TO ACCOMPANY  
 APPLICATION  
 FOR  
 IRRIGATION USE  
 BY  
 BEVERLY WORCESTER  
 FROM  
 LAS VEGAS ARTESIAN BASIN

16599