
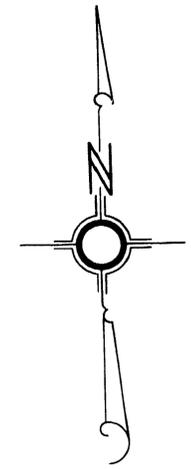



SEC. 11, T. 21 S. R. 62 E. M.D.B. & M.

POINT OF DIVERSION, NE 1/4, NE 1/4

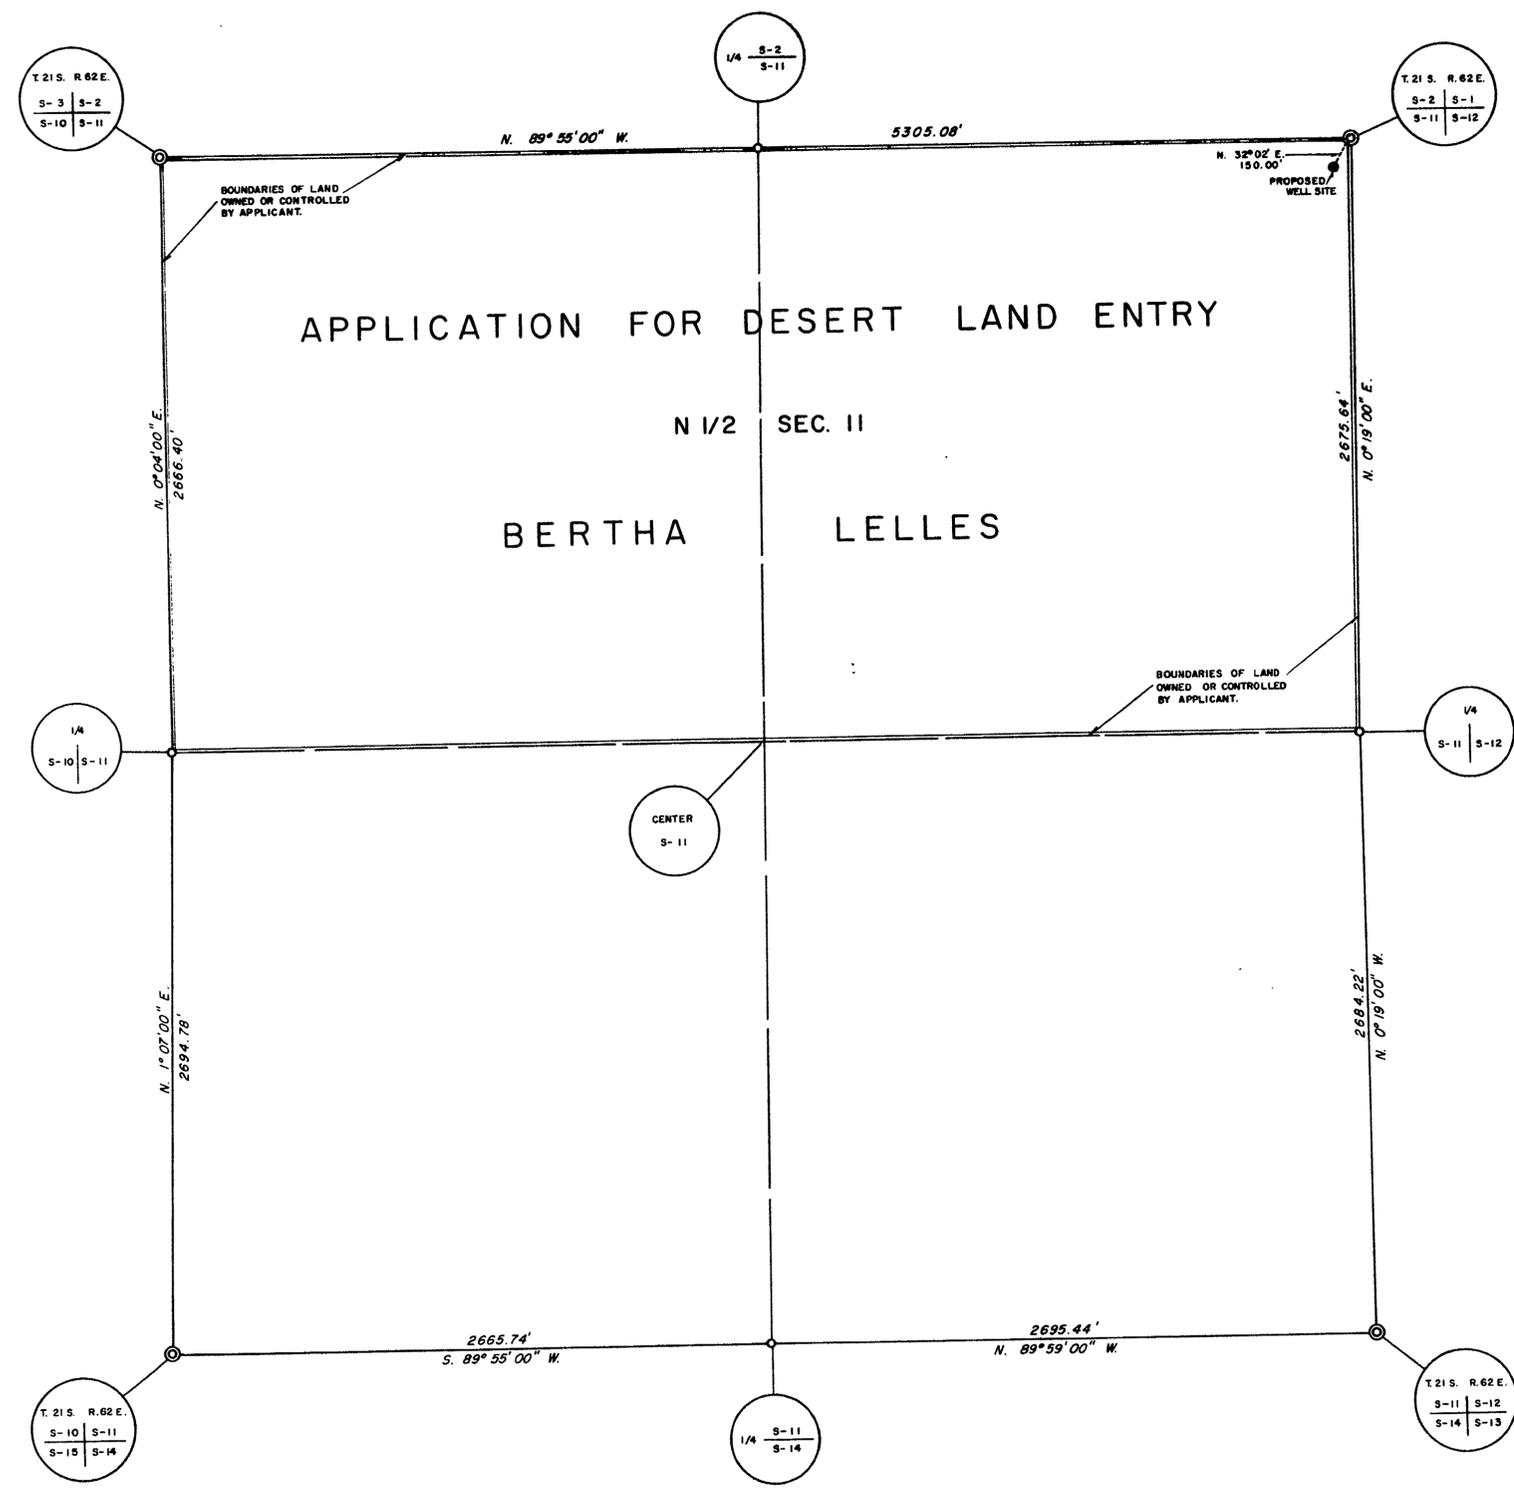

LEGEND

BASIS OF BEARING: (N. 89°55'00" W) NORTH LINE SEC. 11, T. 21 S. R. 62 E. (AS RECORDED CLARK COUNTY, NEVADA)

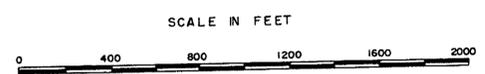

STATE OF NEVADA }
 COUNTY OF CLARK } SS

I, L. E. TYSON, BEING FIRST DULY SWORN, DEPOSE AND SAY THAT THIS MAP, CONSISTING OF ONE SHEET, HAS BEEN CORRECTLY DRAWN TO THE DESIGNATED SCALE FROM FIELD NOTES OF A SURVEY MADE UNDER MY SUPERVISION AND DIRECTION ON THE 26TH DAY OF MAY, 1955, THAT IT TRULY AND CORRECTLY REPRESENTS THE PROPOSED LOCATION AND EXTENT OF THE WORKS USED TO DIVERT WATER FROM LAS VEGAS ARTESIAN BASIN, IN CLARK COUNTY, BY BERTHA LELLES, FOR IRRIGATION USE AND THE BOUNDARIES OF THE LANDS EMBODIED IN THE TRACT OWNED OR CONTROLLED BY THE APPLICANT, AND UPON WHICH IT IS PROPOSED TO USE THE WATER APPLIED FOR, AND ARE FULLY AND CORRECTLY DESIGNATED THEREON.

L. E. Tyson
 STATE WATER RIGHT SURVEYOR

SUBSCRIBED AND SWORN TO BEFORE ME THIS 27 DAY OF May, 1955

Heled Hew

NOTARY PUBLIC IN AND FOR CLARK COUNTY, NEVADA

MY COMMISSION EXPIRES Nov. 12, 1956

FILED
 JULY 6, 1955
 STATE ENGINEER'S OFFICE

OFFICE
 STATE ENGINEER
 JUL 26 AM 9 11

MAP TO ACCOMPANY
 APPLICATION
 FOR
 IRRIGATION USE
 BY
 BERTHA LELLES
 FROM
 LAS VEGAS ARTESIAN BASIN

16600