


STATE OF NEVADA
COUNTY OF NYE

} SS.

I, Harry H. Hughes, being first duly sworn, depose and say that this map, consisting of one sheet, has been correctly drawn to the designated scale from field notes of a survey made by me (or under my supervision and direction) between the 23rd day of May and the 24th day of May, 1959; that it truly and correctly represents the proposed location and extent of the works used to divert water from an underground source, in Esmeralda County, by M. E. Swanger, for irrigation and domestic purposes. That the proposed point of diversion, the approximate location and size of the diverting channel, all reservoirs or basins, the location and names of all other works which will cross or connect with the proposed works, and the boundary of all lands, showing by 40-acre subdivisions the areas proposed to be irrigated, are fully and correctly designated thereon.


Harry H. Hughes
State Water Right Surveyor

Subscribed and sworn to before me
this 26th day of May 1959
Notary Public in and for Nye County, Nevada
My Commission Expires _____

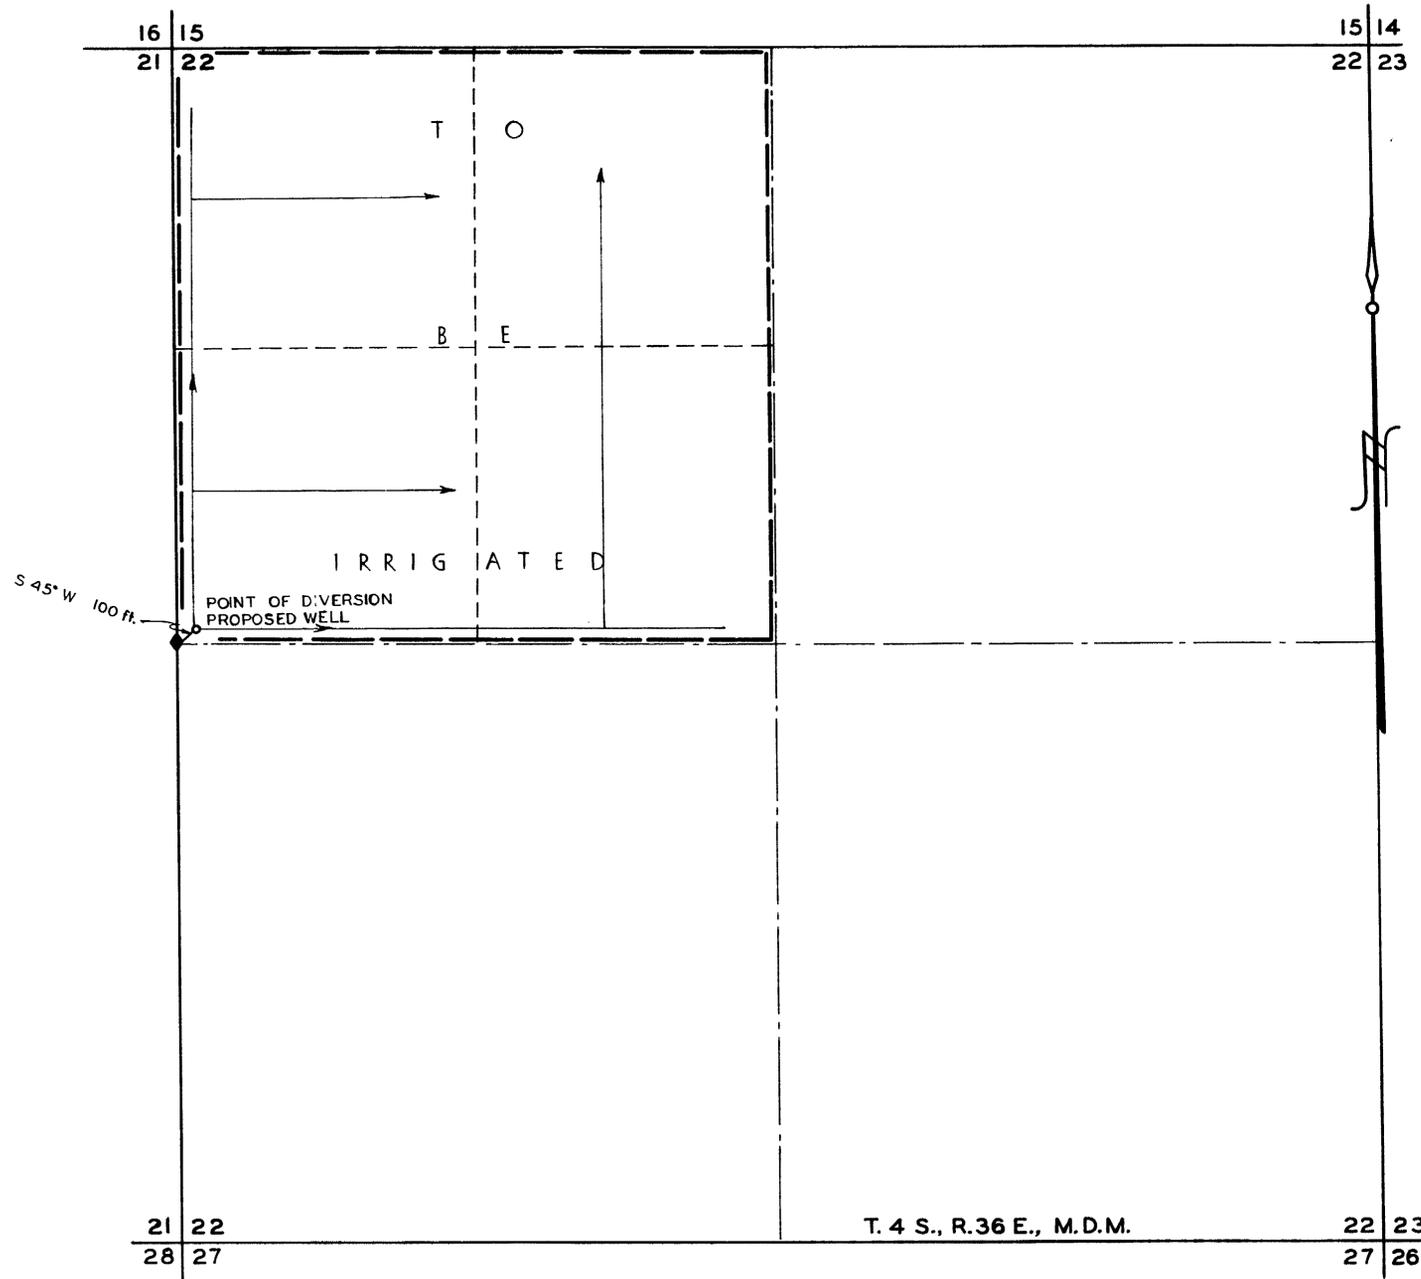

T. 4 S., R. 36 E., M.D.M.

SCALE 1 in = 400 ft

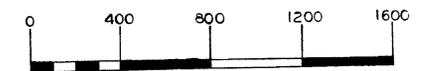

FILED
June 5, 1959
STATE ENGINEERS OFFICE

OFFICE
ENGINEER
1959 JUN 5 PM 1:17

MAP TO ACCOMPANY
APPLICATION TO APPROPRIATE WATER
FOR
IRRIGATION & DOMESTIC
BY
M. E. SWANGER
FROM
UNDERGROUND SOURCE

16622