


17  
0 2 9 1 1 1  
0 0 0 0

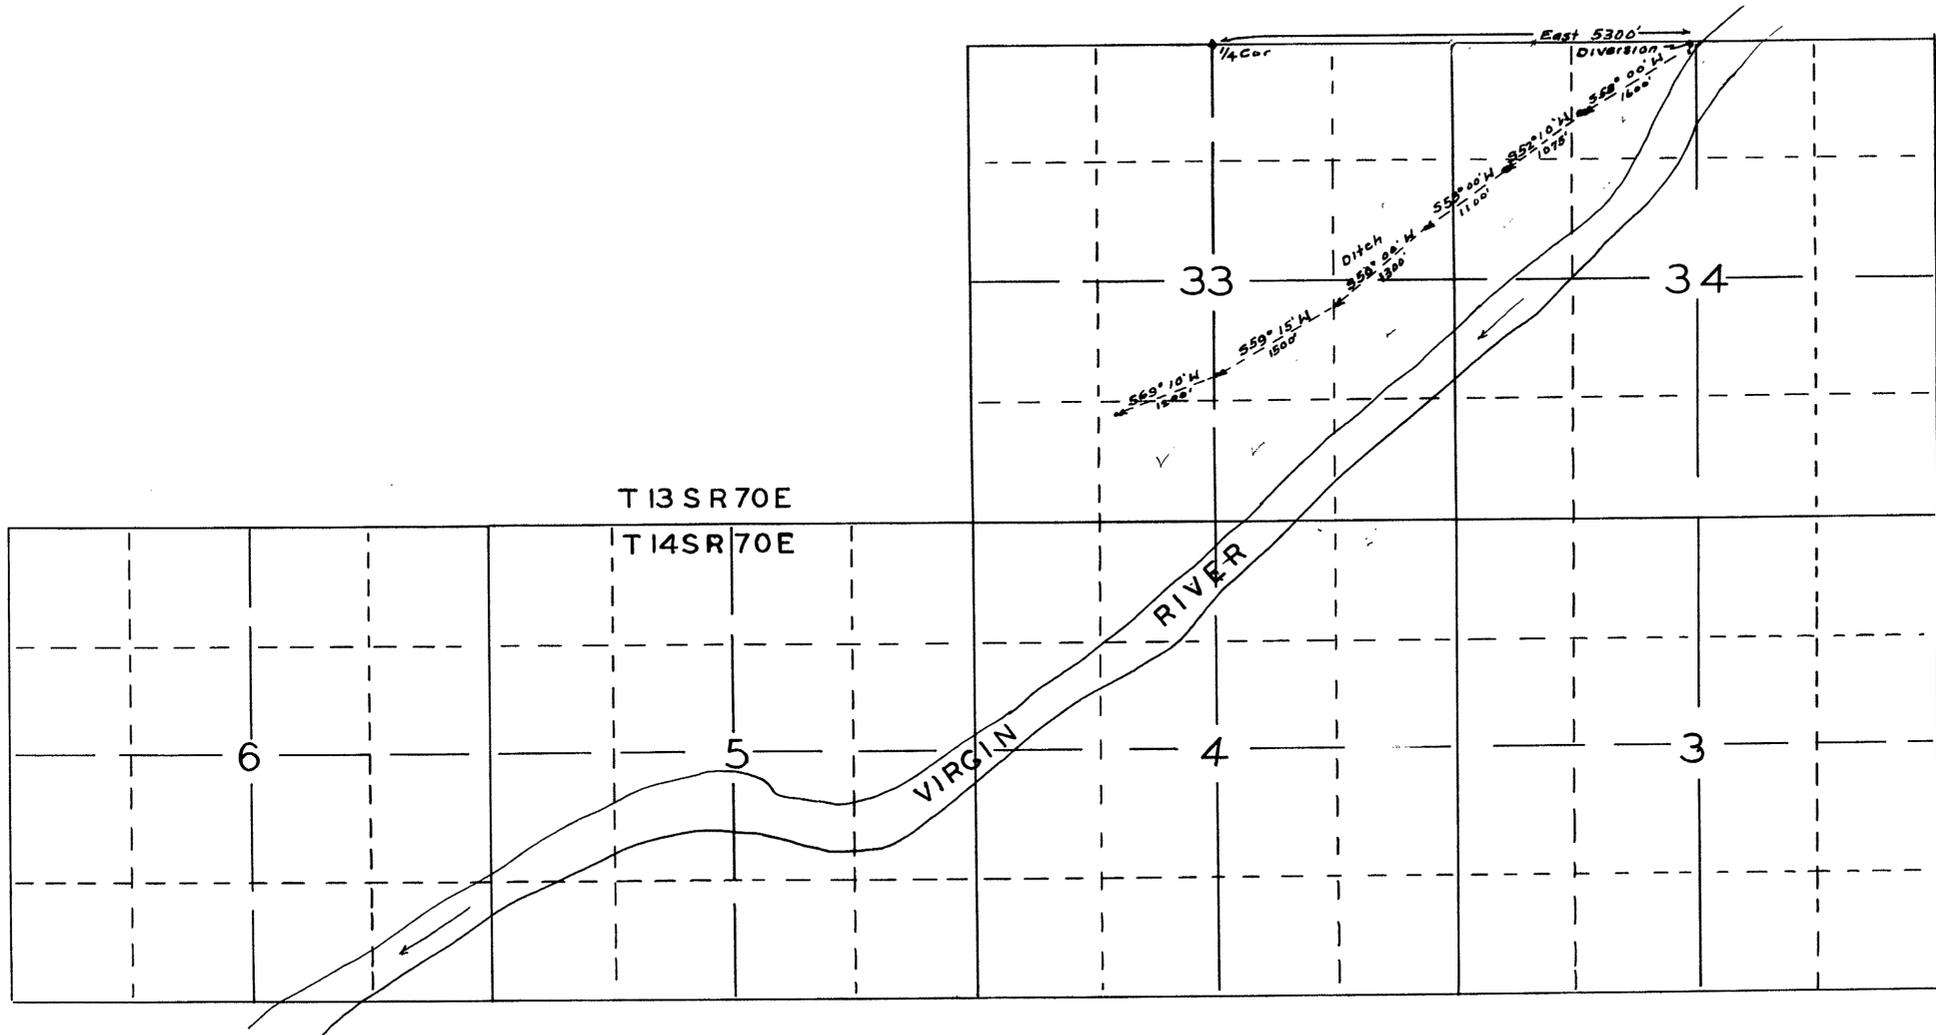

STATE OF UTAH  
COUNTY OF WASHINGTON SS

I, LEO A. SNOW, BEING FIRST DULY SWORN, DEPOSE AND SAY THAT THIS MAP OF 1 SHEET HAS BEEN CORRECTLY DRAWN TO THE DESIGNATED SALE FROM NOTES OF A SURVEY MADE BY ME MARCH 1ST 1948, THAT IT CORRECTLY REPRESENTS THE LOCATION AND EXTENT OF THE WORKS TO BE USED TO DIVERT WATER VIRGIN RIVER BY J.W. FORD FOR IRRIGATION PURPOSES. THAT THE PROPOSED POINT OF DIVERSION, DIVERTING CHANNEL AND PLACE OF USE BY 40 ACRE SUBDIVISIONS DESIGNATED THEREON.

*Leo A. Snow*

SUBSCRIBED AND SWORN THIS 25 DAY OF JUNE 1955

*Floyd E. McArthur*  
NOTARY PUBLIC, ST GEORGE, UTAH.

MY COMMISSION EXPIRES  
*March 1956*



FILED  
JULY 25 1955  
STATE ENGINEER'S OFFICE

OFFICE  
STATE ENGINEER  
1955 JUL 25 PM 1 35

MAP  
TO ACCOMPANY APPLICATION  
TO APPROPRIATE WATER FOR  
IRRIGATION  
BY  
J.W. FORD  
FROM VIRGIN RIVER

16644