


STATE OF NEVADA
COUNTY OF NYE

} SS.


I, Harry H. Hughes, being first duly sworn, depose and say that this map, consisting of one sheet, has been correctly drawn to the designated scale from field notes of a survey made by me (or under my supervision and direction) between the 15TH day of JUNE and the 17TH day of JUNE, 1959; that it truly and correctly represents the proposed location and extent of the works used to divert water from AN UNDERGROUND SOURCE, IN ESMERALDA COUNTY, BY CHAS. S. CRANE, FOR IRRIGATION & DOMESTIC purposes. That the proposed point of diversion, the approximate location and size of the diverting channel, all reservoirs or basins, the location and names of all other works which will cross or connect with the proposed works, and the boundary of all lands, showing by 40-acre subdivisions the areas proposed to be irrigated, are fully and correctly designated thereon.

Harry H. Hughes
State Water Right Surveyor

Subscribed and sworn to before me
this 18th day of June, 1959
Notary Public in and for NYE County, Nevada
My Commission Expires April 5, 1964

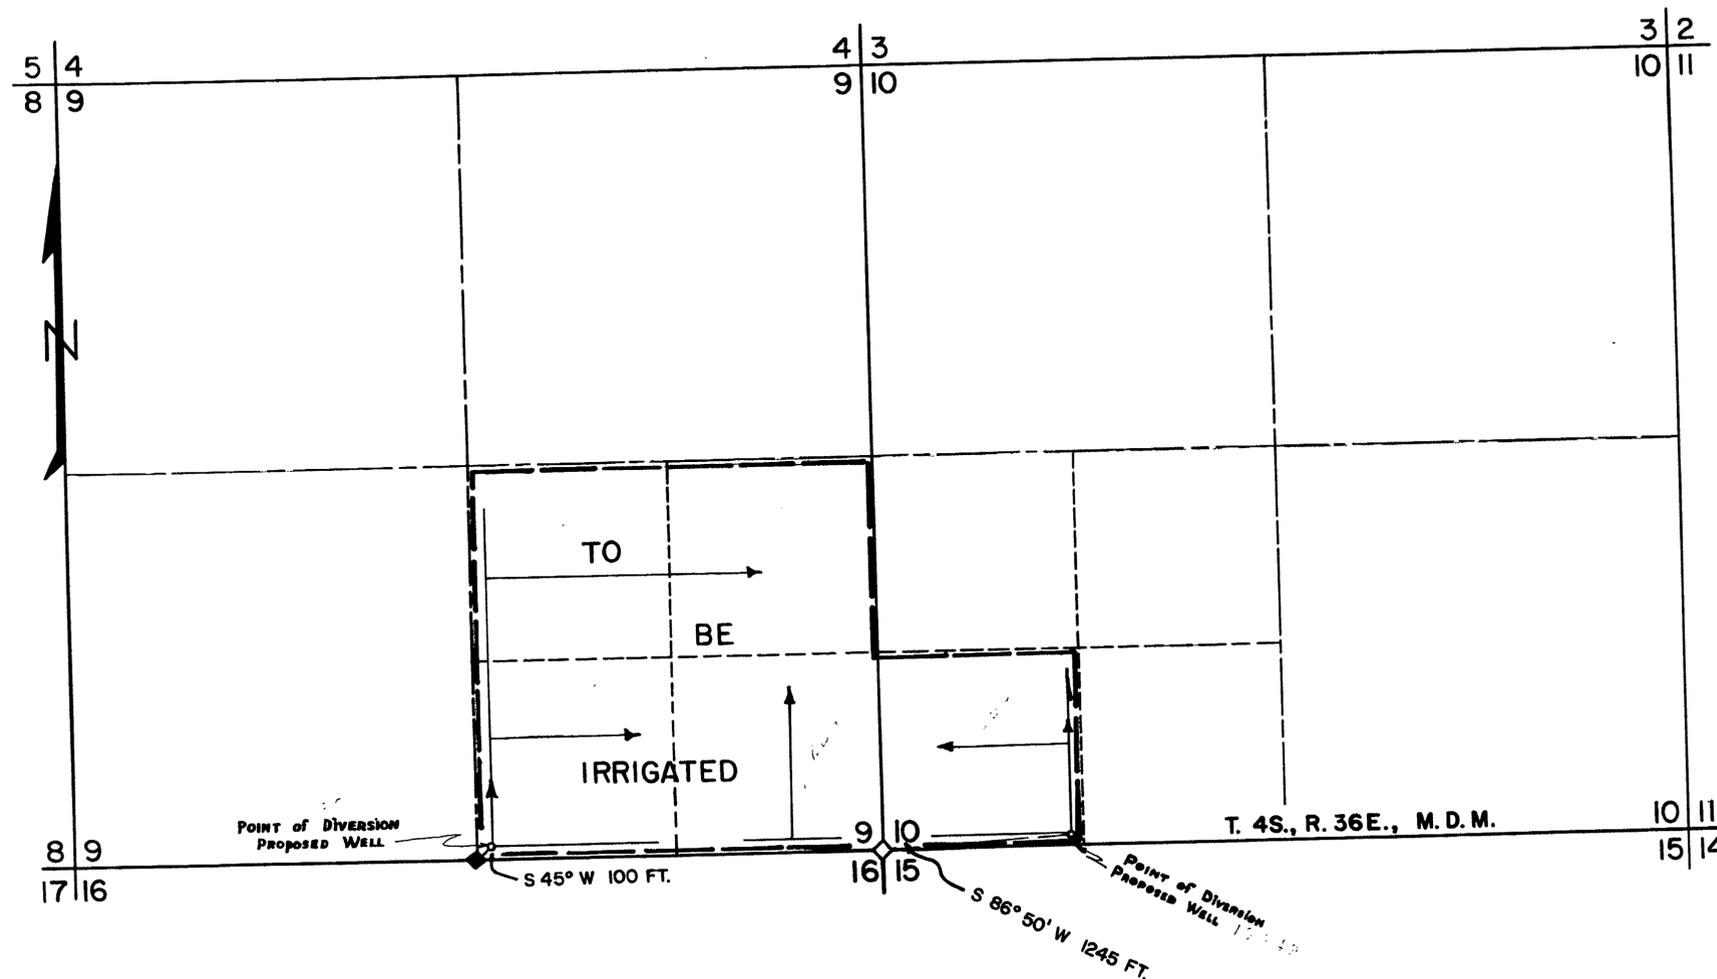

SCALE 1 IN. = 600 FT.

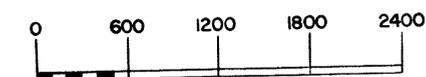

MAP TO ACCOMPANY
APPLICATION TO APPROPRIATE WATER
FOR
IRRIGATION & DOMESTIC
BY
CHARLES S. CRANE
FROM
UNDERGROUND SOURCE

FILED
June 19, 1959
STATE ENGINEER'S OFFICE

7154

27154 21118 16650 File Under 16649