


TOWNSHIP NO. 9 NORTH RANGE 29 EAST MT. DIABLO MERIDIAN, NEVADA.

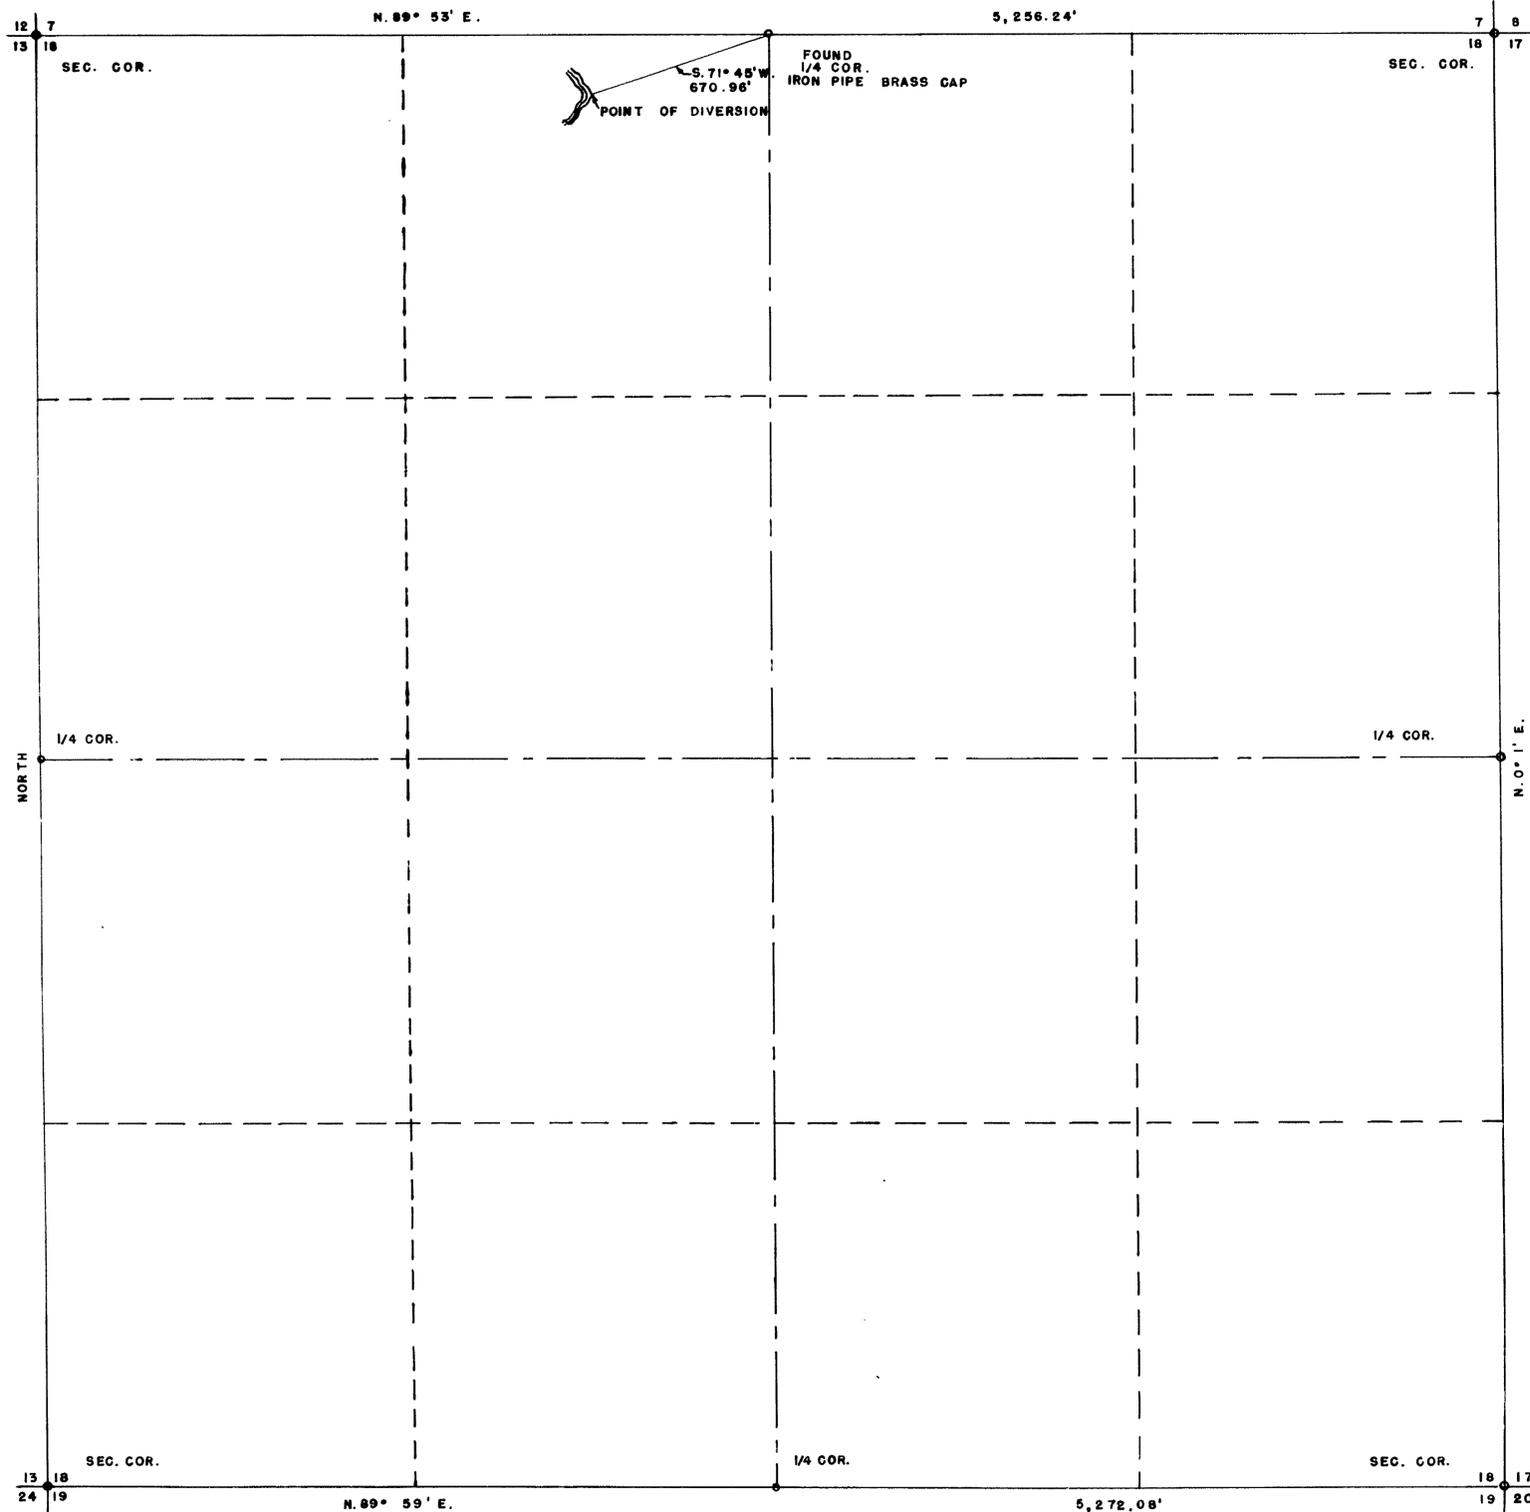

NOTE: THE BEARING AND DISTANCES AS ARE SHOWN ON THE SECTION LINES ARE SO RECORDED ON TOWNSHIP PLAT IN THE U.S. BUREAU OF LAND MANAGEMENT OFFICE. THE SURVEY BEING MADE IN JUNE, 1920.

STATE OF NEVADA } SS.
County of MINERAL }


I, Floyd L. Justus, being first duly sworn, depose and say that this map, consisting of one sheet, has been correctly drawn to the designated scale from field notes of a survey made by me on the 27th day of July, 1955; that it truly and correctly represents the proposed location and extent of the works used to divert water from Cottonwood Creek in Mineral County by the U.S. Naval Ammunition Depot, to be used for Domestic and Municipal purposes. That the point of diversion, the approximate location and size of the diverting channel or other conduit, the place and manner of use, are fully and correctly designated here on.

Floyd L. Justus
State Water Right Surveyor

Subscribed and sworn to before me this 29th day of July, 1955

E. Leggett
Notary Public in and for Mineral County, Nevada

My commission expires Aug. 20, 1957

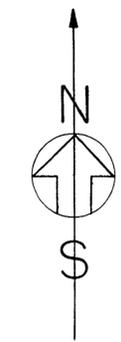

SCALE ~ 1" = 300'

SHEET 1 OF 2 SHEETS

SEPT. 9, 1955

OFFICE STATE ENGINEER


1955 AUG 1 AM 11 48

OFFICE STATE ENGINEER


1955 SEP 9 AM 9 39

MAP
TO ACCOMPANY APPLICATION
TO APPROPRIATE SURFACE
WATER FROM COTTONWOOD CREEK
MINERAL COUNTY, NEVADA BY
UNITED STATES NAVAL AMMUNITION DEPOT

16688

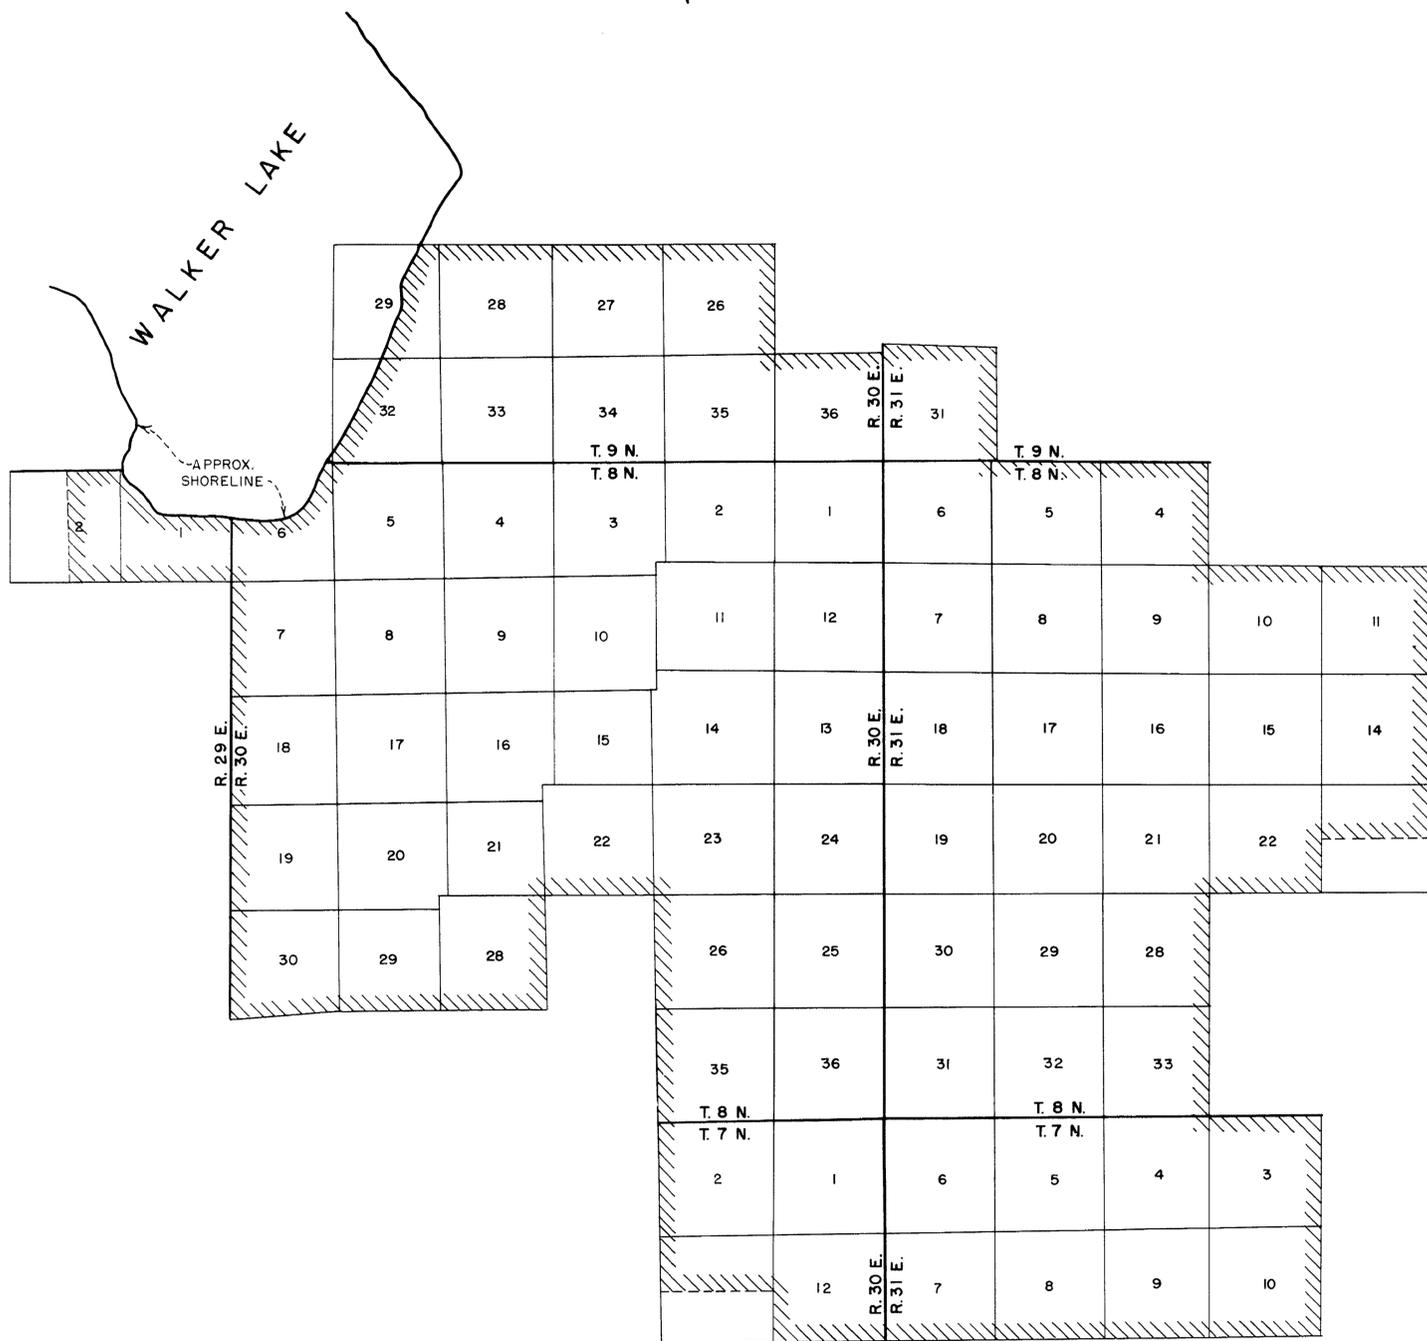

This map outlines place of use for application No. 16688

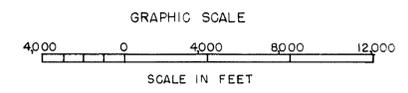

SHEET 2 OF 2 SHEETS

MAP
 TO ACCOMPANY APPLICATION
 TO APPROPRIATE SURFACE
 WATER FROM COTTONWOOD CREEK
 MINERAL COUNTY, NEVADA BY
 UNITED STATES NAVAL AMMUNITION DEPOT

OFFICE
 OF THE ENGINEER
 1955 SEP 9 AM 9 39
 111-241856

16688