
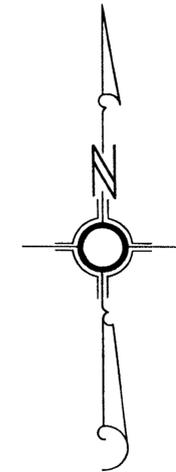


SE 1/4 SE 1/4, SEC 5, T.20S.R.62E,M.D.B.&M.

POINT OF DIVERSION, SE 1/4, SE 1/4

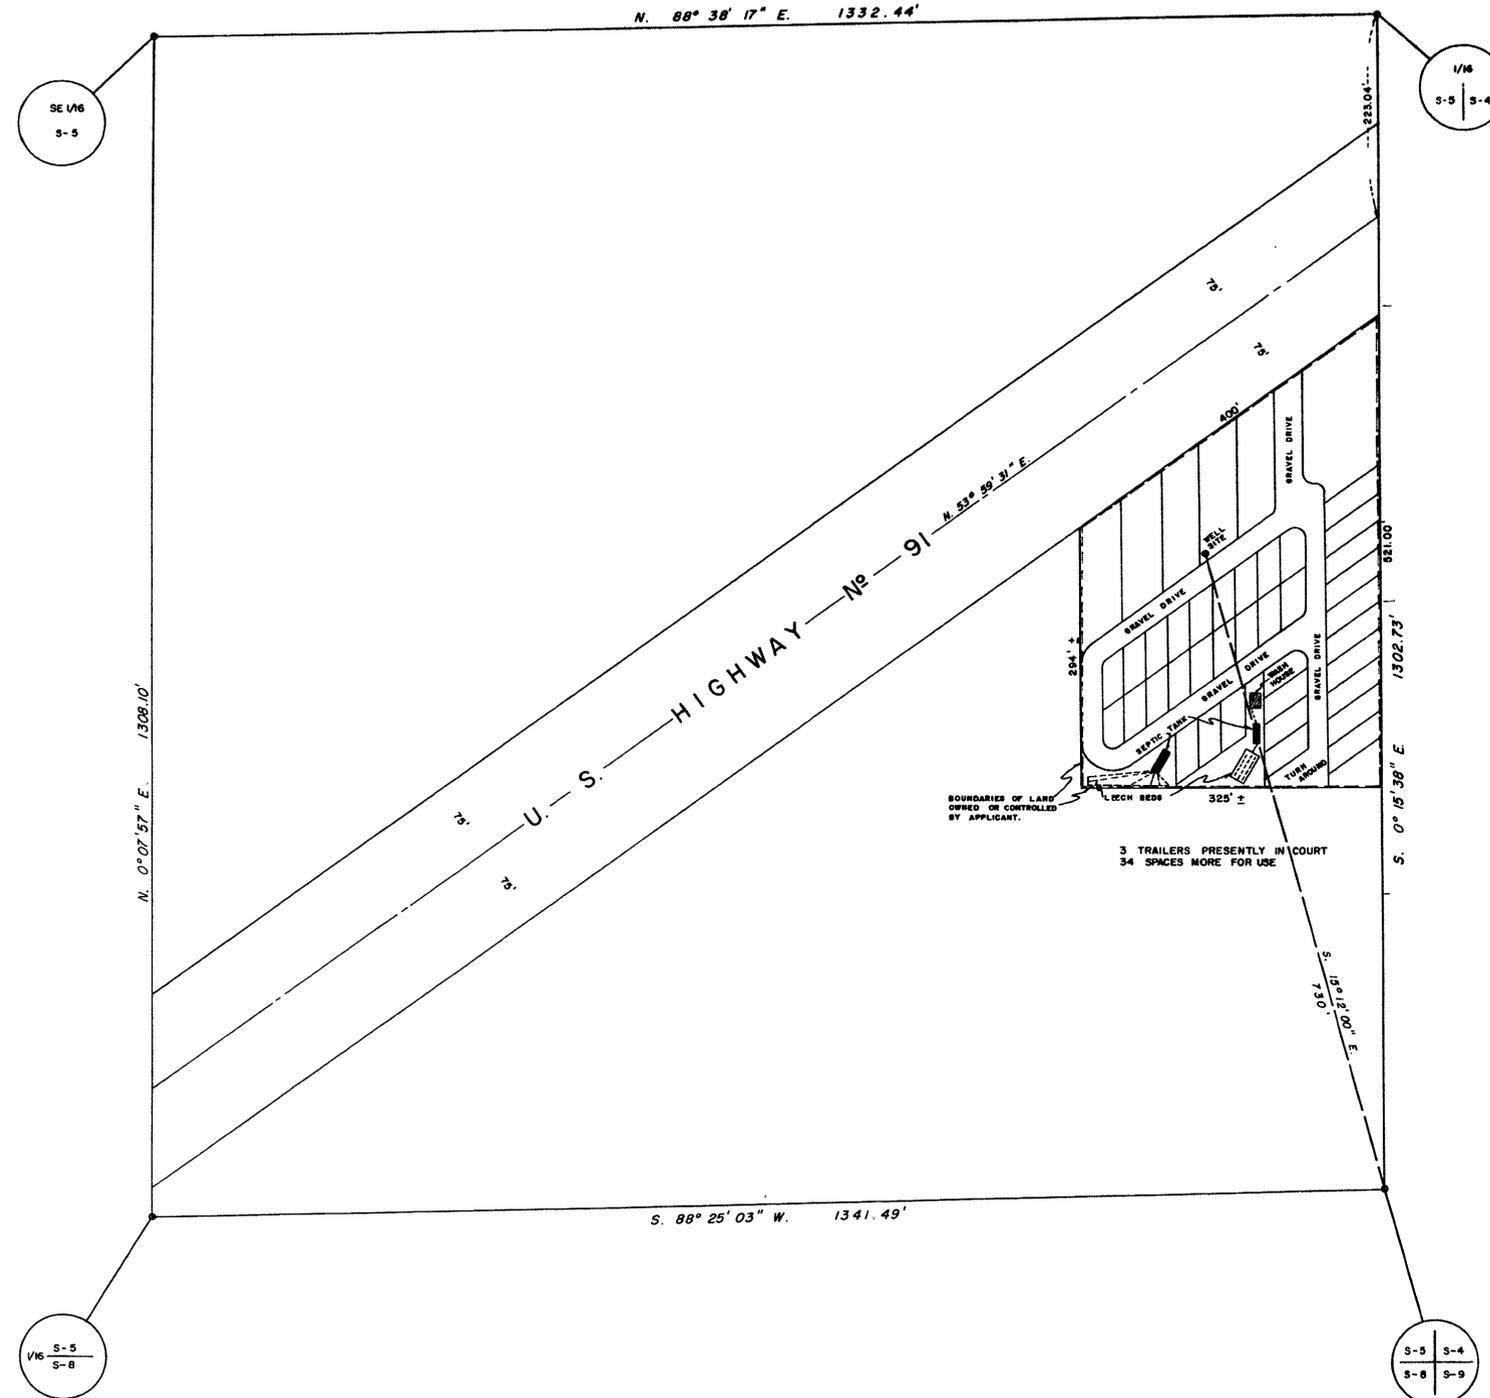

— L E G E N D —

BASIS OF BEARING:  $\angle$  U.S. HIGHWAY No 91 (N. 53° 59' 31\" E.) RECORDED.



STATE OF NEVADA }  
 COUNTY OF CLARK }  
 I, L. E. TYSON, BEING FIRST DULY SWORN, DEPOSE AND SAY THAT THIS MAP, CONSISTING OF ONE SHEET, HAS BEEN CORRECTLY DRAWN TO THE DESIGNATED SCALE FROM FIELD NOTES OF A SURVEY MADE UNDER MY SUPERVISION AND DIRECTION ON THE 15TH DAY OF JULY, 1955, THAT IT TRULY AND CORRECTLY REPRESENTS THE PROPOSED LOCATION AND EXTENT OF THE WORKS USED TO DIVERT WATER FROM LAS VEGAS ARTESIAN BASIN, IN CLARK COUNTY, BY ANNA M. PETERSON FOR COMMERCIAL USE AND THE BOUNDARIES OF THE LAND EMBODIED IN THE TRACT OWNED OR CONTROLLED BY THE APPLICANT, AND UPON WHICH IT IS PROPOSED TO USE THE WATER APPLIED FOR, AND ARE FULLY AND CORRECTLY DESIGNATED THEREON.

*L. E. Tyson*  
 STATE WATER RIGHT SURVEYOR

SUBSCRIBED AND SWORN TO BEFORE ME THIS 25 DAY OF July, 1955.

*Helen Deer*

NOTARY PUBLIC IN AND FOR CLARK COUNTY, NEVADA  
 MY COMMISSION EXPIRES Nov. 12, 1956

CERTIFICATE No. 5169 ISSUED Aug. 14, 1961

FILED  
 Aug. 4, 1955  
 STATE ENGINEER'S OFFICE  
 OFFICE  
 STATE ENGINEER  
 1955 AUG 4 PM 3:54

MAP TO ACCOMPANY  
 APPLICATION  
 FOR  
 COMMERCIAL USE  
 BY  
 ANNA M. PETERSON  
 FROM  
 LAS VEGAS ARTESIAN BASIN

16694