
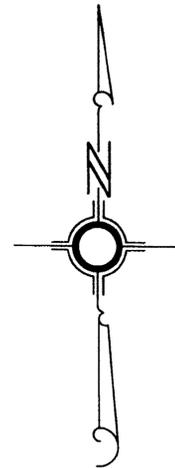


SW 1/4, SW 1/4, SEC. 15, T. 21 S. R. 61 E., M.D.B. & M.

POINT OF DIVERSION, SW 1/4, SW 1/4

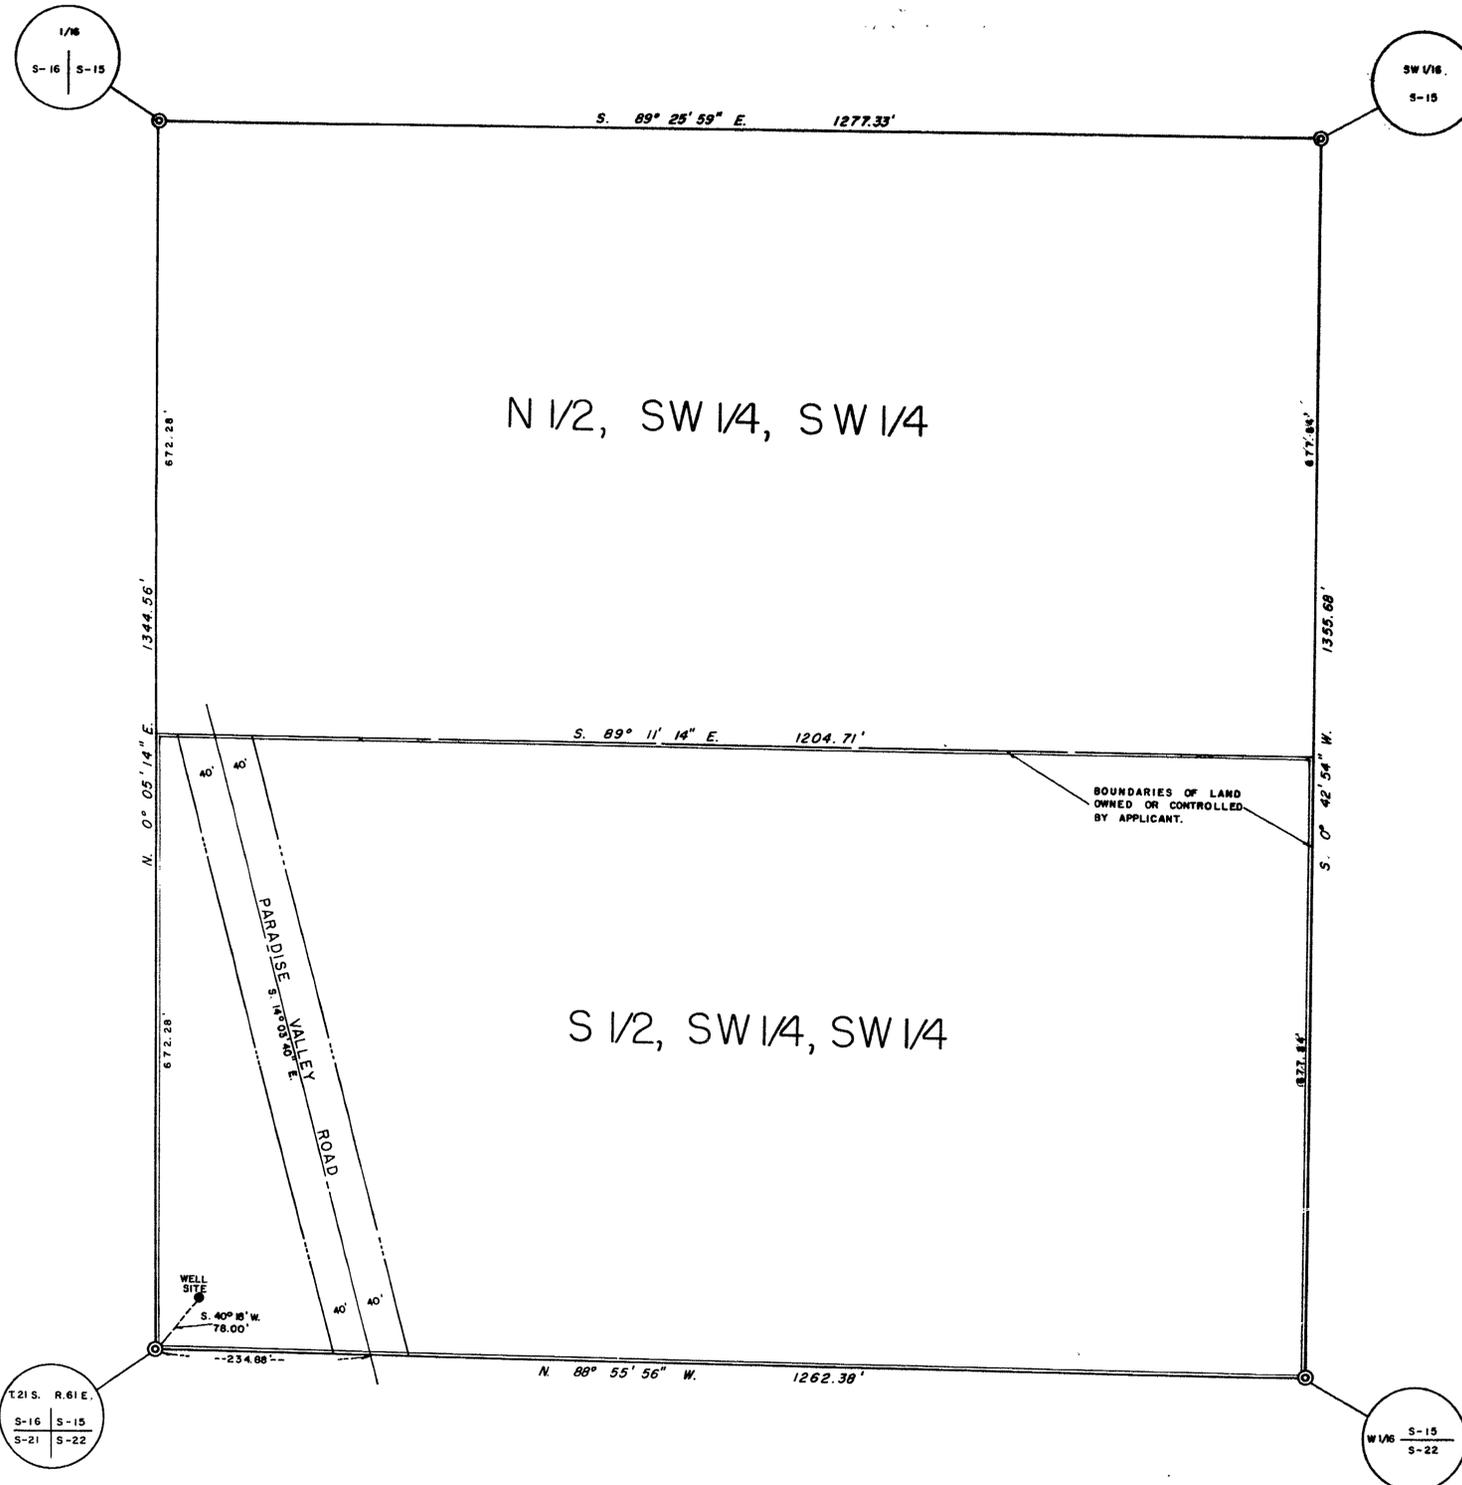

LEGEND

BASIS OF BEARING: (N. 0° 05' 14" W) WEST LINE SEC. 15, T. 21 S. R. 61 E. (RECORDED)

SCALE IN FEET



STATE OF NEVADA }
COUNTY OF CLARK } SS

I, L. E. TYSON, BEING FIRST DULY SWORN, DEPOSE AND SAY THAT THIS MAP, CONSISTING OF ONE SHEET, HAS BEEN CORRECTLY DRAWN TO THE DESIGNATED SCALE FROM FIELD NOTES OF A SURVEY MADE UNDER MY SUPERVISION AND DIRECTION ON THE 24TH DAY OF MAY, 1955, THAT IT TRULY AND CORRECTLY REPRESENTS THE PROPOSED LOCATION AND EXTENT OF THE WORKS USED TO DIVERT WATER FROM LAS VEGAS ARTESIAN BASIN, IN CLARK COUNTY, BY JOHN & BARBARA J. PINJUV, FOR DOMESTIC USE AND THE BOUNDARIES OF THE LANDS EMBODIED IN THE TRACT OWNED OR CONTROLLED BY THE APPLICANT, AND UPON WHICH IT IS PROPOSED TO USE THE WATER APPLIED FOR, AND ARE FULLY AND CORRECTLY DESIGNATED THEREON.

L. E. Tyson
STATE WATER RIGHT SURVEYOR

SUBSCRIBED AND SWORN TO BEFORE ME THIS 27th DAY OF July, 1955

Walter New
NOTARY PUBLIC IN AND FOR CLARK COUNTY, NEVADA

MY COMMISSION EXPIRES Nov 12, 1956

FILED
AUG. 4, 1955
STATE ENGINEER'S OFFICE

OFFICE
STATE ENGINEER

1955 AUG 4 PM 3 54

Certificate No. 4497 Issued Mar. 12, 1957

MAP TO ACCOMPANY
APPLICATION
FOR
DOMESTIC USE
BY
JOHN & BARBARA J. PINJUV
FROM
LAS VEGAS ARTESIAN BASIN

16695