
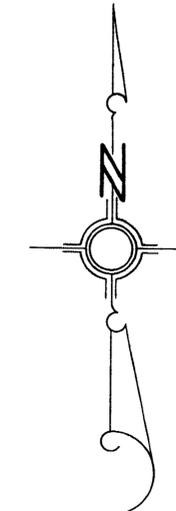



SE 1/4, SE 1/4, SEC. 8, T.20S., R.62E., M.D.B. & M.

POINT OF DIVERSION, SE 1/4, SE 1/4

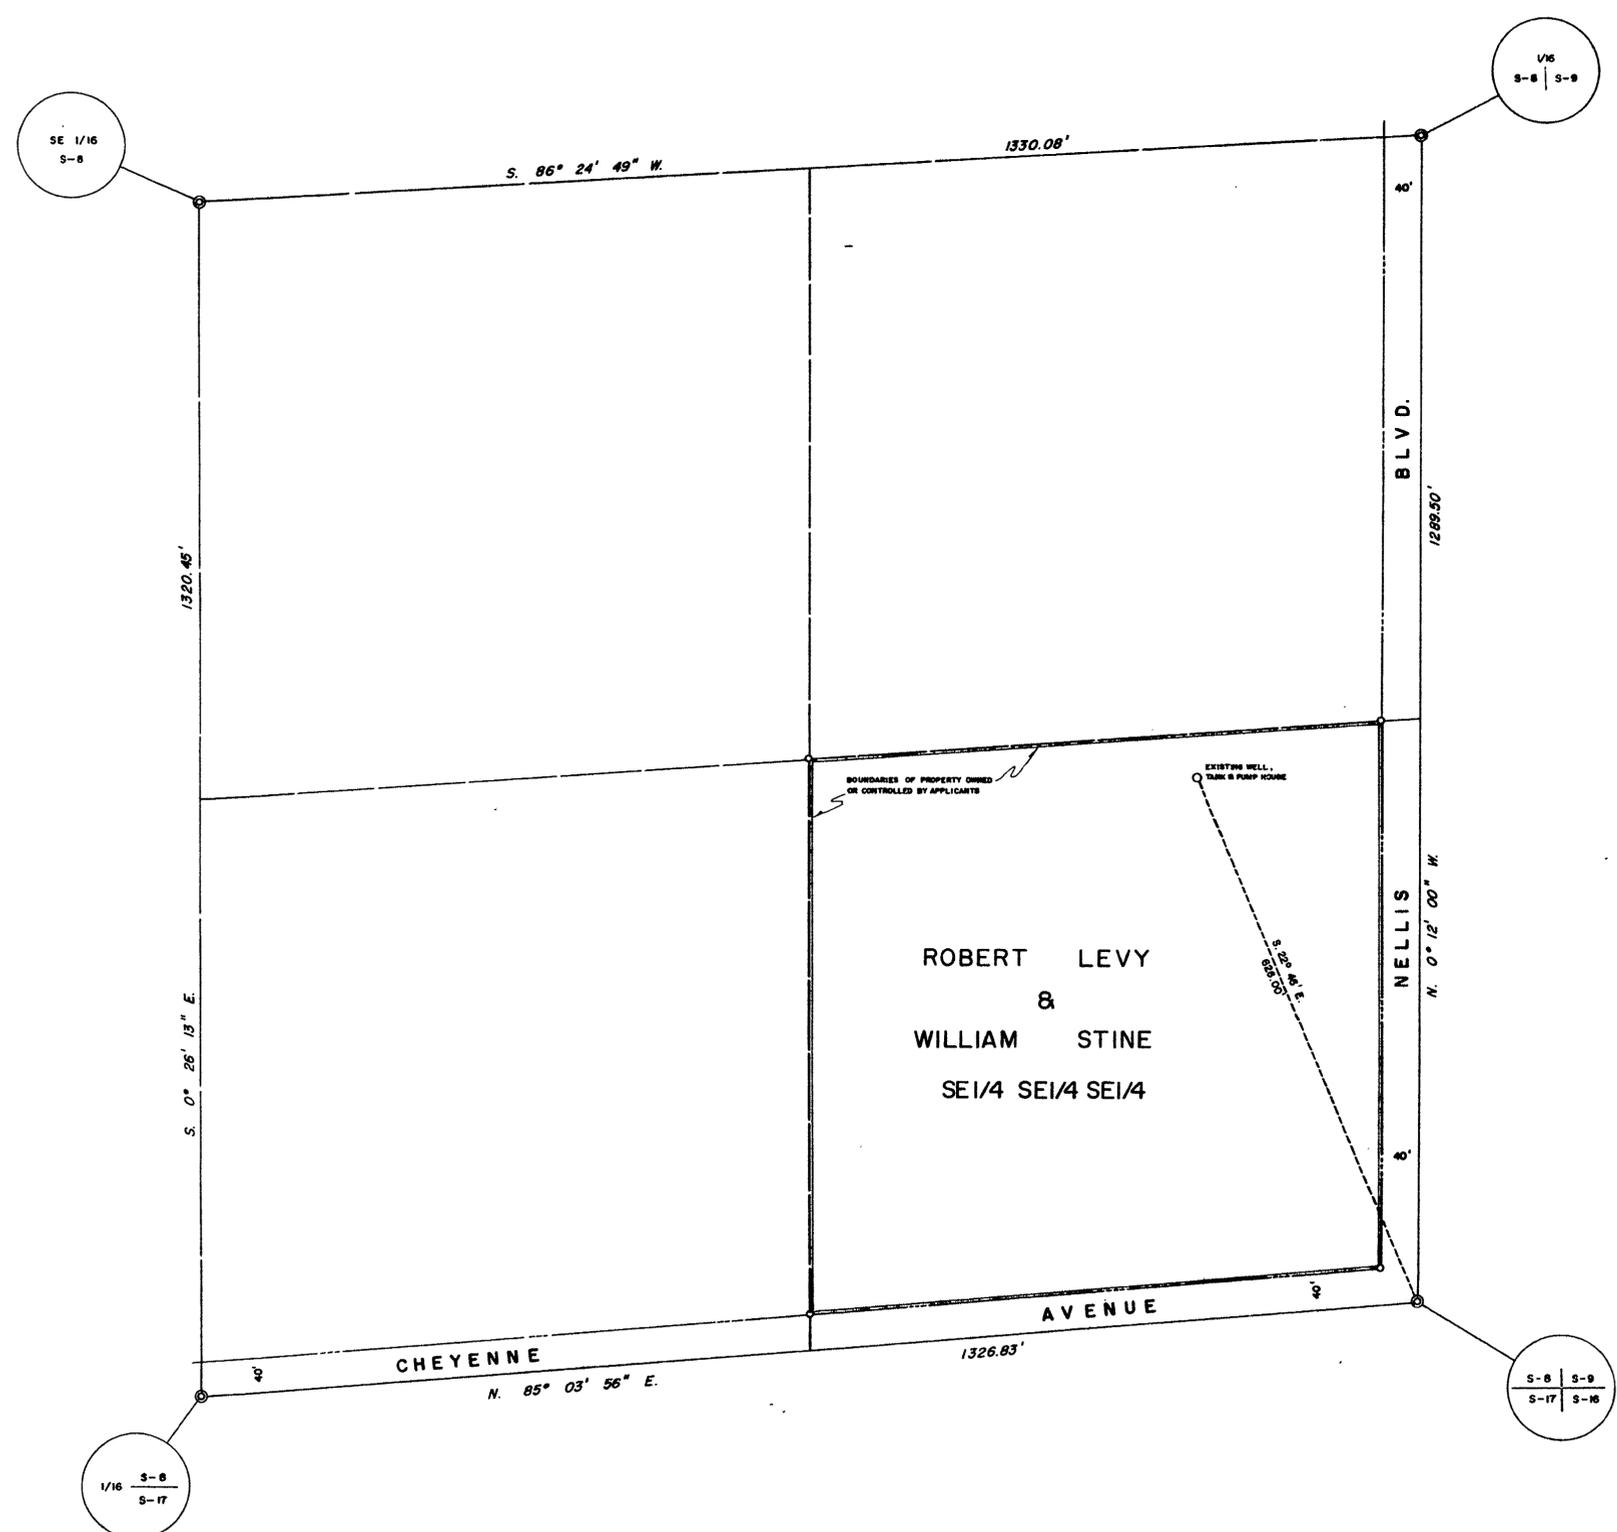

— LEGEND —

BASIS OF BEARING: EAST LINE, SEC. 8, (N. 0° 12' 00\" W).

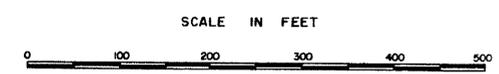

STATE OF NEVADA )  
 COUNTY OF CLARK ) SS

I, L. E. TYSON, BEING FIRST DULY SWORN, DEPOSE AND SAY THAT THIS MAP, CONSISTING OF ONE SHEET, HAS BEEN CORRECTLY DRAWN TO THE DESIGNATED SCALE FROM FIELD NOTES OF A SURVEY MADE UNDER MY SUPERVISION AND DIRECTION ON THE 15<sup>TH</sup> DAY OF JULY, 1955, THAT IT TRULY AND CORRECTLY REPRESENTS THE PROPOSED LOCATION AND EXTENT OF THE WORKS USED TO DIVERT WATER FROM THE LAS VEGAS ARTESIAN BASIN, CLARK COUNTY, BY ROBERT LEVY & WILLIAM STINE, FOR COMMERCIAL USE, AND THE BOUNDARIES OF THE LANDS EMBODIED IN THE TRACT OWNED OR CONTROLLED BY THE APPLICANTS, AND UPON WHICH IT IS PROPOSED TO USE THE WATER APPLIED FOR, AND ARE FULLY AND CORRECTLY DESIGNATED THEREON.

*L. E. Tyson*  
 STATE WATER RIGHT SURVEYOR

SUBSCRIBED AND SWORN TO BEFORE ME THIS 25 DAY OF July, 1955

*Aileen Heier*  
 NOTARY PUBLIC IN AND FOR CLARK COUNTY, NEVADA

MY COMMISSION EXPIRES Nov 12 1956

FILED  
 AUG. 4, 1955  
 STATE ENGINEER'S OFFICE

OFFICE  
 STATE ENGINEER

MAP TO ACCOMPANY  
 APPLICATION  
 FOR  
 COMMERCIAL USE  
 BY  
 ROBERT LEVY & WILLIAM STINE  
 FROM  
 LAS VEGAS ARTESIAN BASIN

CERTIFICATE No. 5122 ISSUED May 29, 1961

16696